

COLOUR CODE

- RED- FULL HEIGHT PARTITION
- GREY- FULL HEIGHT CALCIUM SILICATE PARTITION
- PINK- FULL HEIGHT SEMI GLAZED PARTITION
- GREEN- LOW HEIGHT PARTITION
- BLUE- NEW FURNITURE
- BLACK- BRICK WORK CONSTRUCTION

PROJECT:-

INTERIOR OF
CANARA BANK,
EXHIBITION
ROAD PATNA.

CLIENT:-

CANARA BANK
Circle office,
3th floor,Luv Kush
Tower,
Exhibition Road
Patna-800001.

DRAWN BY:-

MD.AASHIQUE ALI


DRAWING TITLE:-

FURNITURE
LAYOUT PLAN

SCALE:-

N.T.S.

NORTH:-

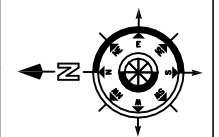


DATE:-

16-09-2025

ARCHITECT:-

**SHEKHAR &
ASSOCIATES**

*Architects *Engineers
Interior Designers
Punjab National Bank
Building,
Exhibition Road
Roundabout.
Patna. Mob.-
9709909842,
7903248626.

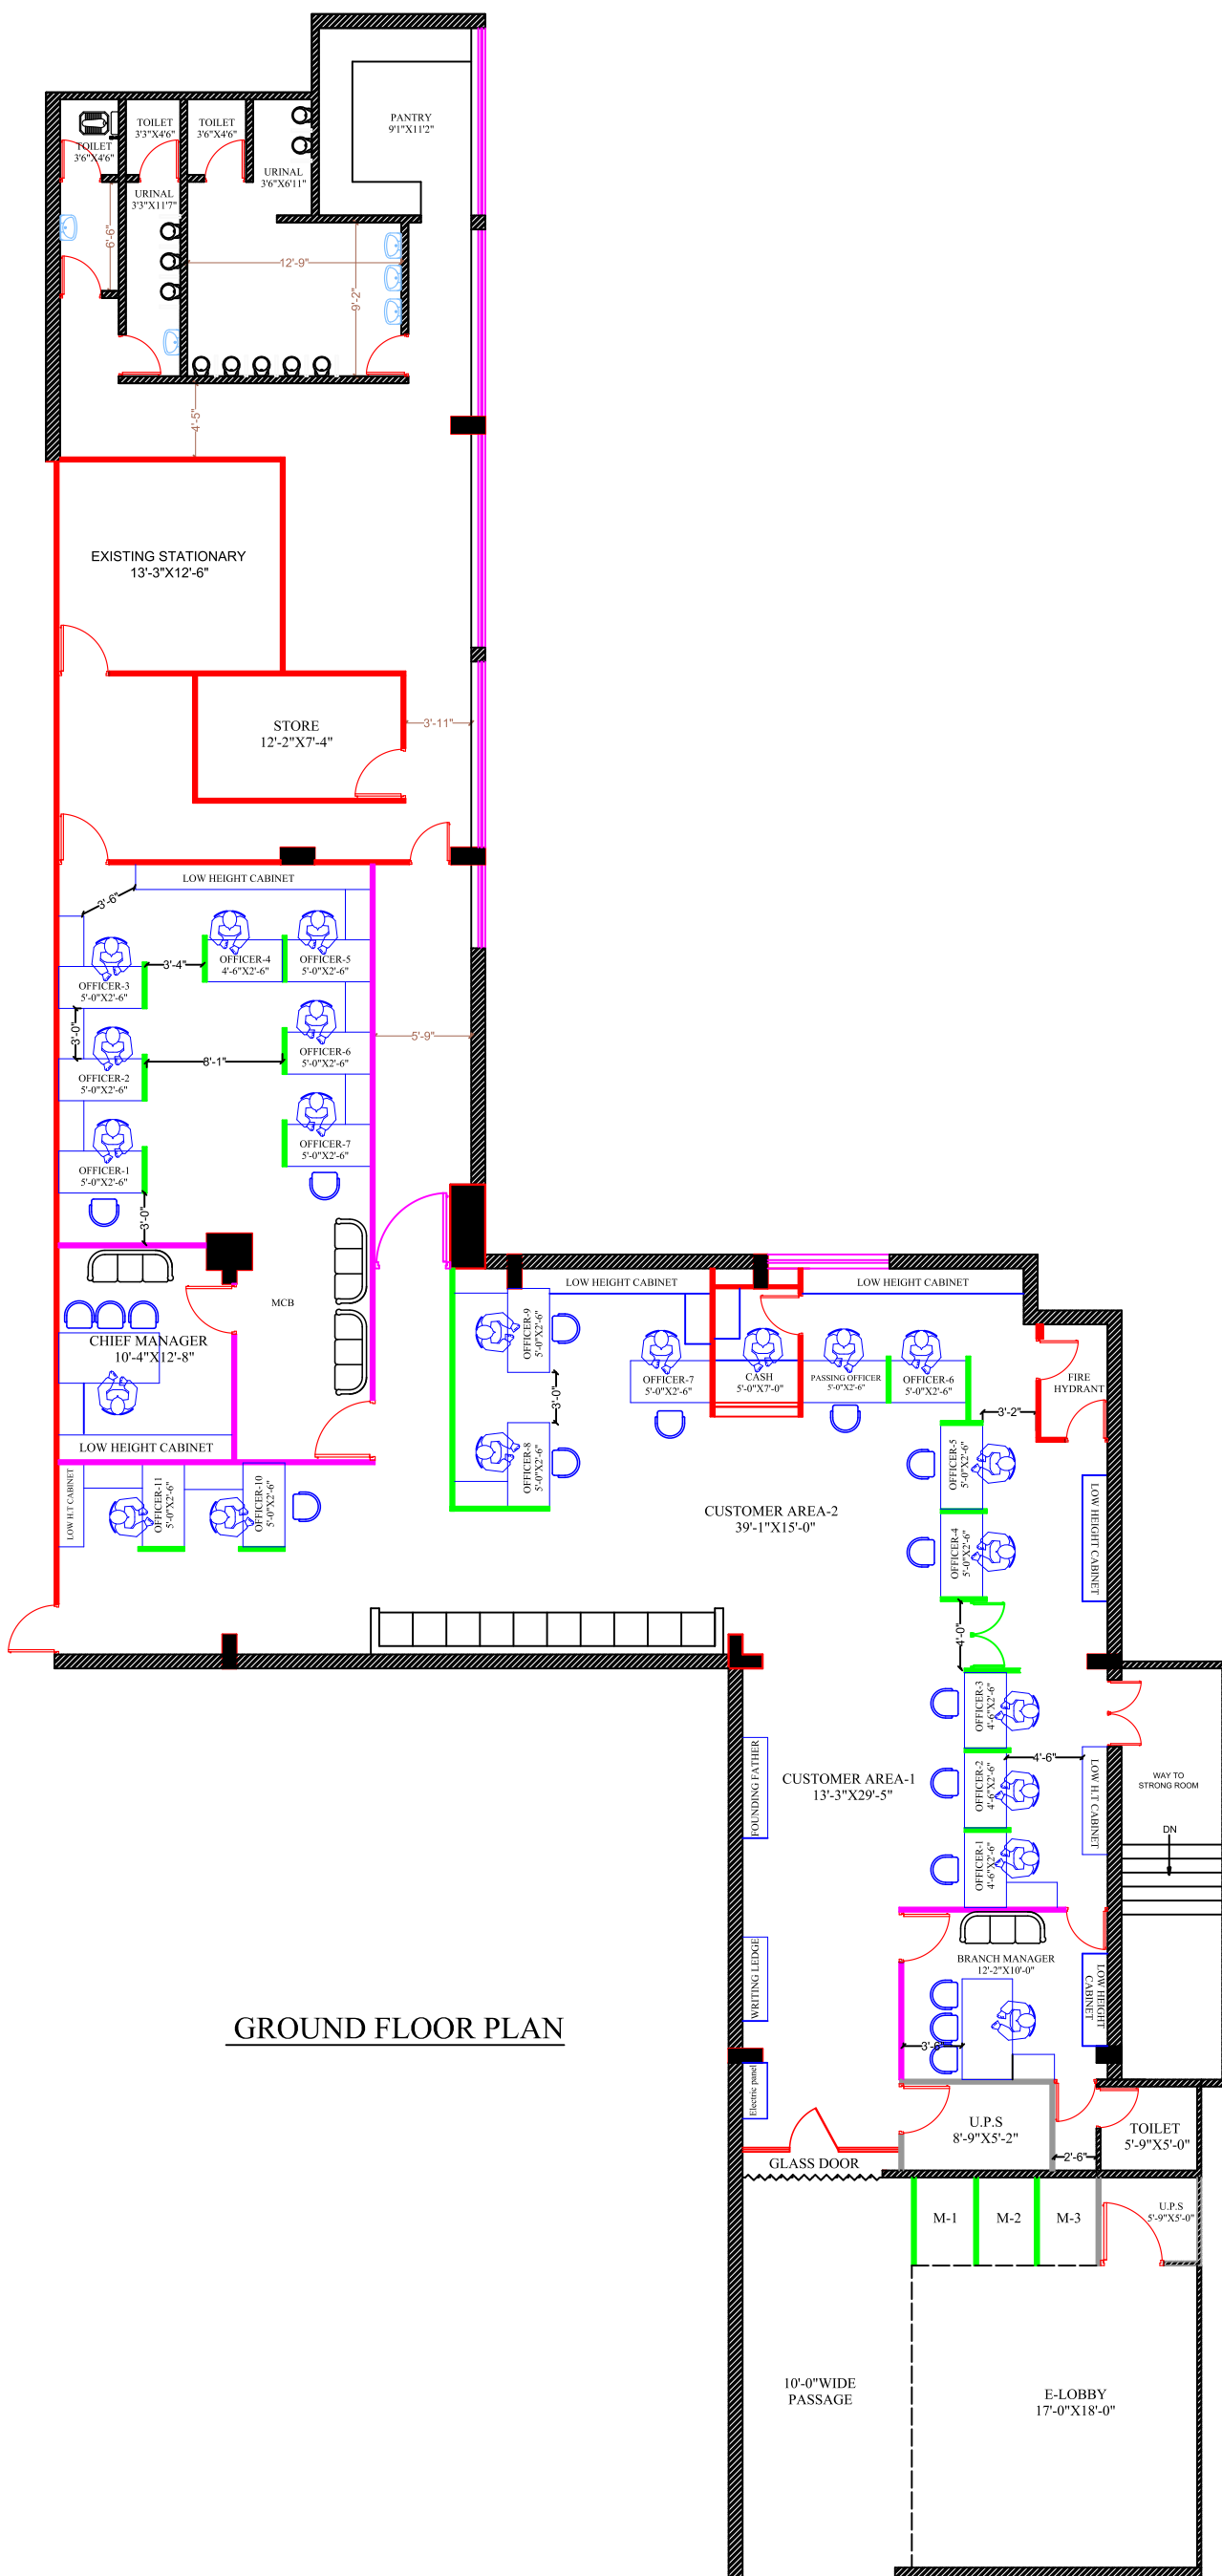

GROUND FLOOR PLAN