


# OPTION:-01

ROOF HT. 10'-6"

BEAM HT. 9'-6"

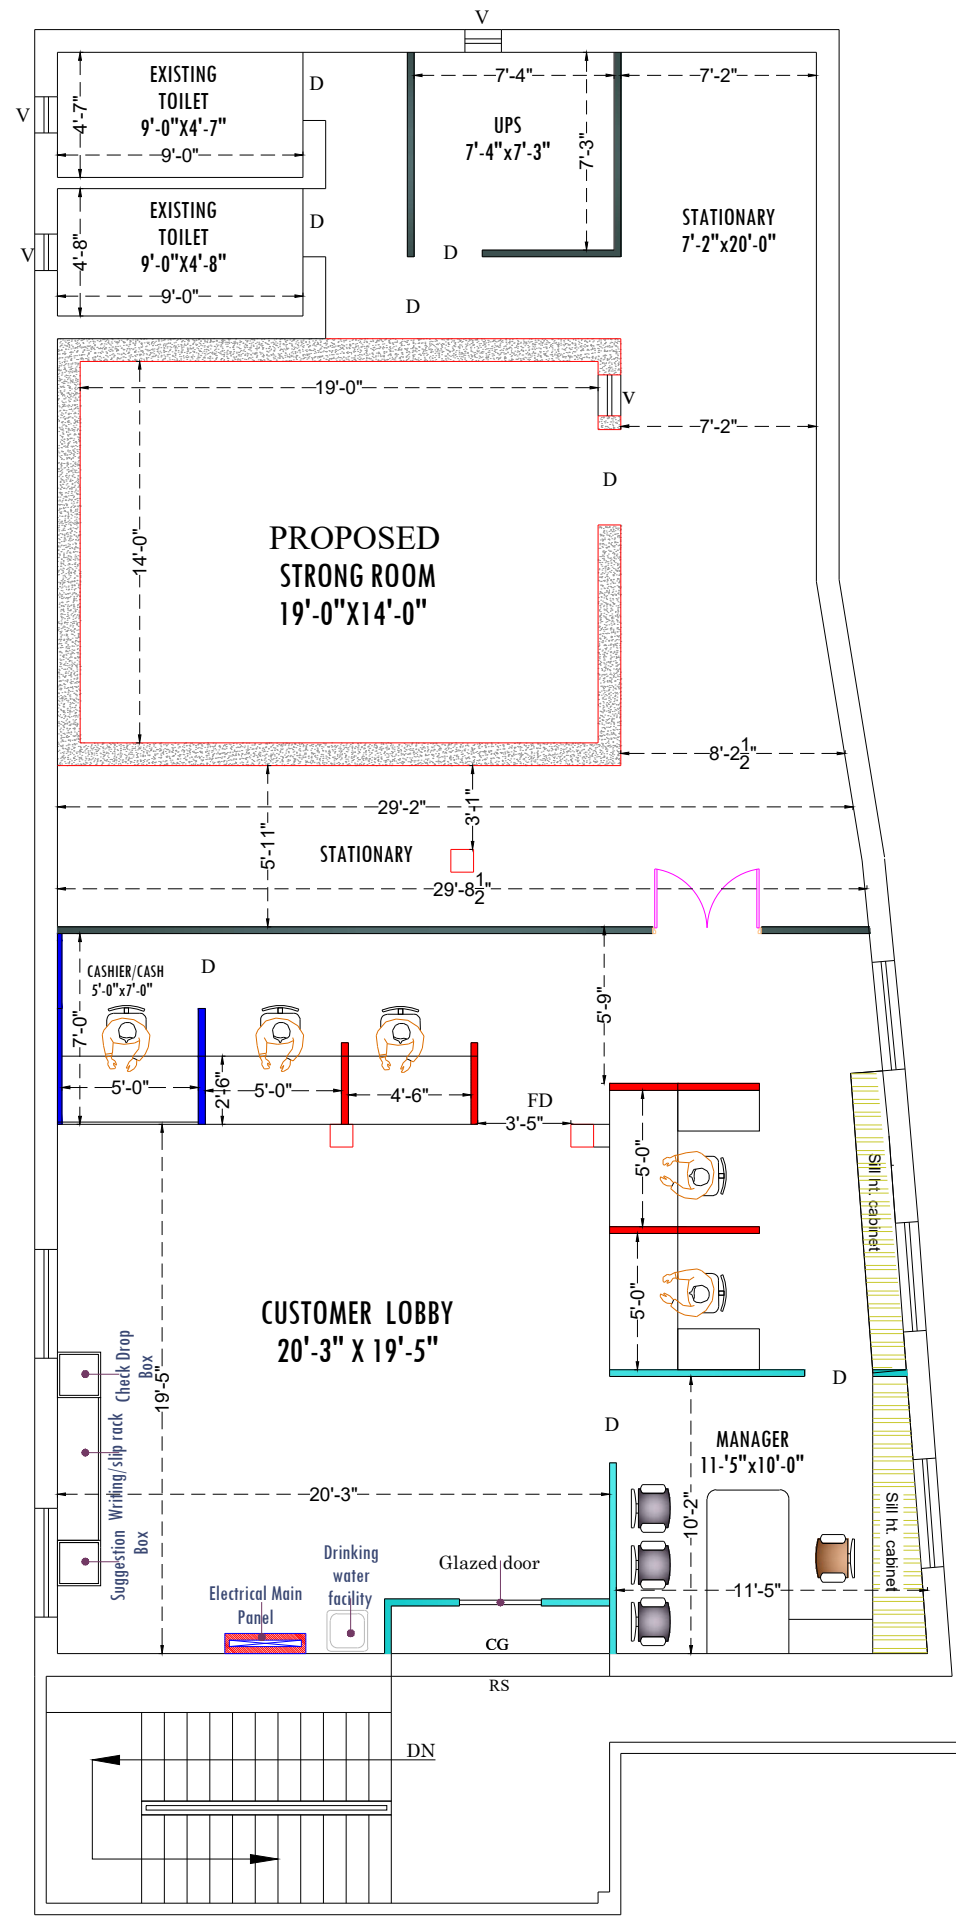

FIRST FLOOR PLAN



<p>NOTE</p> <ul style="list-style-type: none"> <li><span style="display: inline-block; width: 15px; height: 15px; background-color: red; margin-right: 5px;"></span> HALF HT. PARTITION</li> <li><span style="display: inline-block; width: 15px; height: 15px; background-color: cyan; margin-right: 5px;"></span> SEMI GLAZED FULL HT. PARTITION</li> <li><span style="display: inline-block; width: 15px; height: 15px; background-color: grey; margin-right: 5px;"></span> SOLID FULL HT. PARTITION</li> <li><span style="display: inline-block; width: 15px; height: 15px; background-color: blue; margin-right: 5px;"></span> 7' HT. PARTITION</li> </ul>	<p>PROJECT:-</p> <p style="text-align: center;"><b>PROPOSED INTERIOR LAYOUT OF CANARA BANK</b></p> <p style="text-align: center;"><b>AT- MADANPUR SHIVNAGAR BRANCH</b></p>	<p>REVISION:-</p> <table border="1" style="width: 100%; border-collapse: collapse;"> <thead> <tr> <th>No.</th> <th>Date :-</th> </tr> </thead> <tbody> <tr><td> </td><td> </td></tr> <tr><td> </td><td> </td></tr> <tr><td> </td><td> </td></tr> <tr><td> </td><td> </td></tr> <tr><td> </td><td> </td></tr> </tbody> </table>	No.	Date :-											<p>Sheet title :-</p> <p style="text-align: center;"><b>FURNITURE LAYOUT PLAN</b></p> <table border="1" style="width: 100%; border-collapse: collapse;"> <thead> <tr> <th>Scale :-</th> <th>Date :-</th> <th>Drawn by :-</th> <th>Checked by :-</th> </tr> </thead> <tbody> <tr> <td>N.T.S</td> <td>27/05/2025</td> <td>RAHUL SINGH</td> <td>Ar. Amit Kumar</td> </tr> </tbody> </table> <p>Architects :-</p> <p style="text-align: center;"><b>ARTCON DESIGN CONSULTANTS</b></p> <p style="font-size: small;">ARCHITECTS ENGINEERS INTERIOR DESIGNERS COMPUTER AIDED DESIGN G-04 Laxmi Palace, Mitra Compound, Boring Road, Patna - 800001 +91 9931723771, amitkumar73@gmail.com +91 9386717726 artcondesignconsultants.com</p>	Scale :-	Date :-	Drawn by :-	Checked by :-	N.T.S	27/05/2025	RAHUL SINGH	Ar. Amit Kumar
	No.	Date :-																					
Scale :-	Date :-	Drawn by :-	Checked by :-																				
N.T.S	27/05/2025	RAHUL SINGH	Ar. Amit Kumar																				