


OPTION:-04

Internal

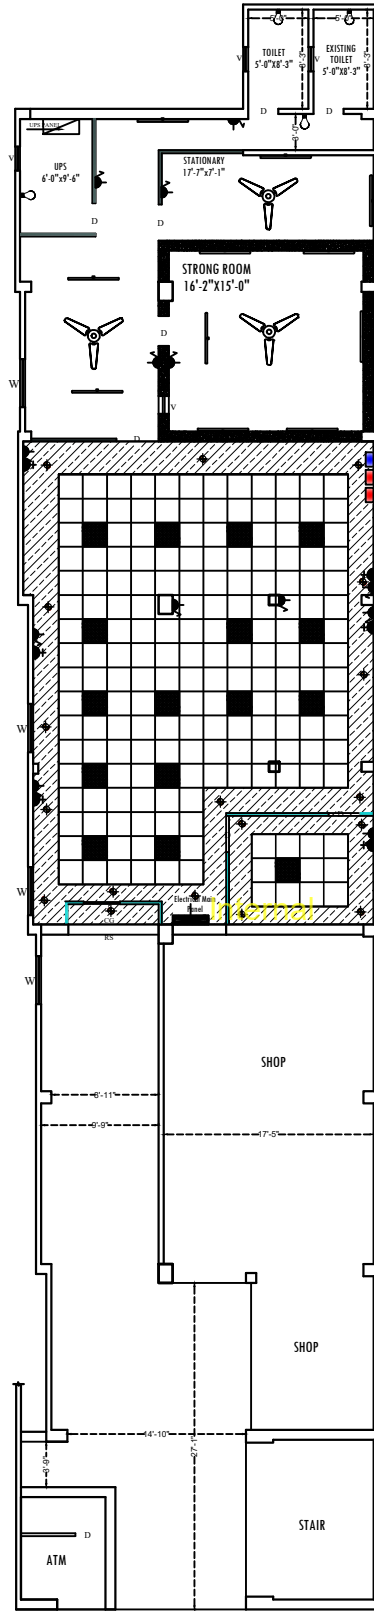

GROUND FLOOR PLAN



Internal

ROOF HT. 10'-3"

BEAM HT. 8'-9"



	HALF HT PARTITION
	7' HT PARTITION
	SEMI GLAZED FULL HT PARTITION
	SOLID FULL HT PARTITION

CLIENT:-
CANARA BANK

PROJECT:-
PROPOSED INTERIOR LAYOUT OF
CANARA BANK
AT, **BHABHUA BRANCH**

SHEET TITLE:-
GROUND FLOOR PLAN

NO.	REVISION	DATE	BY

