


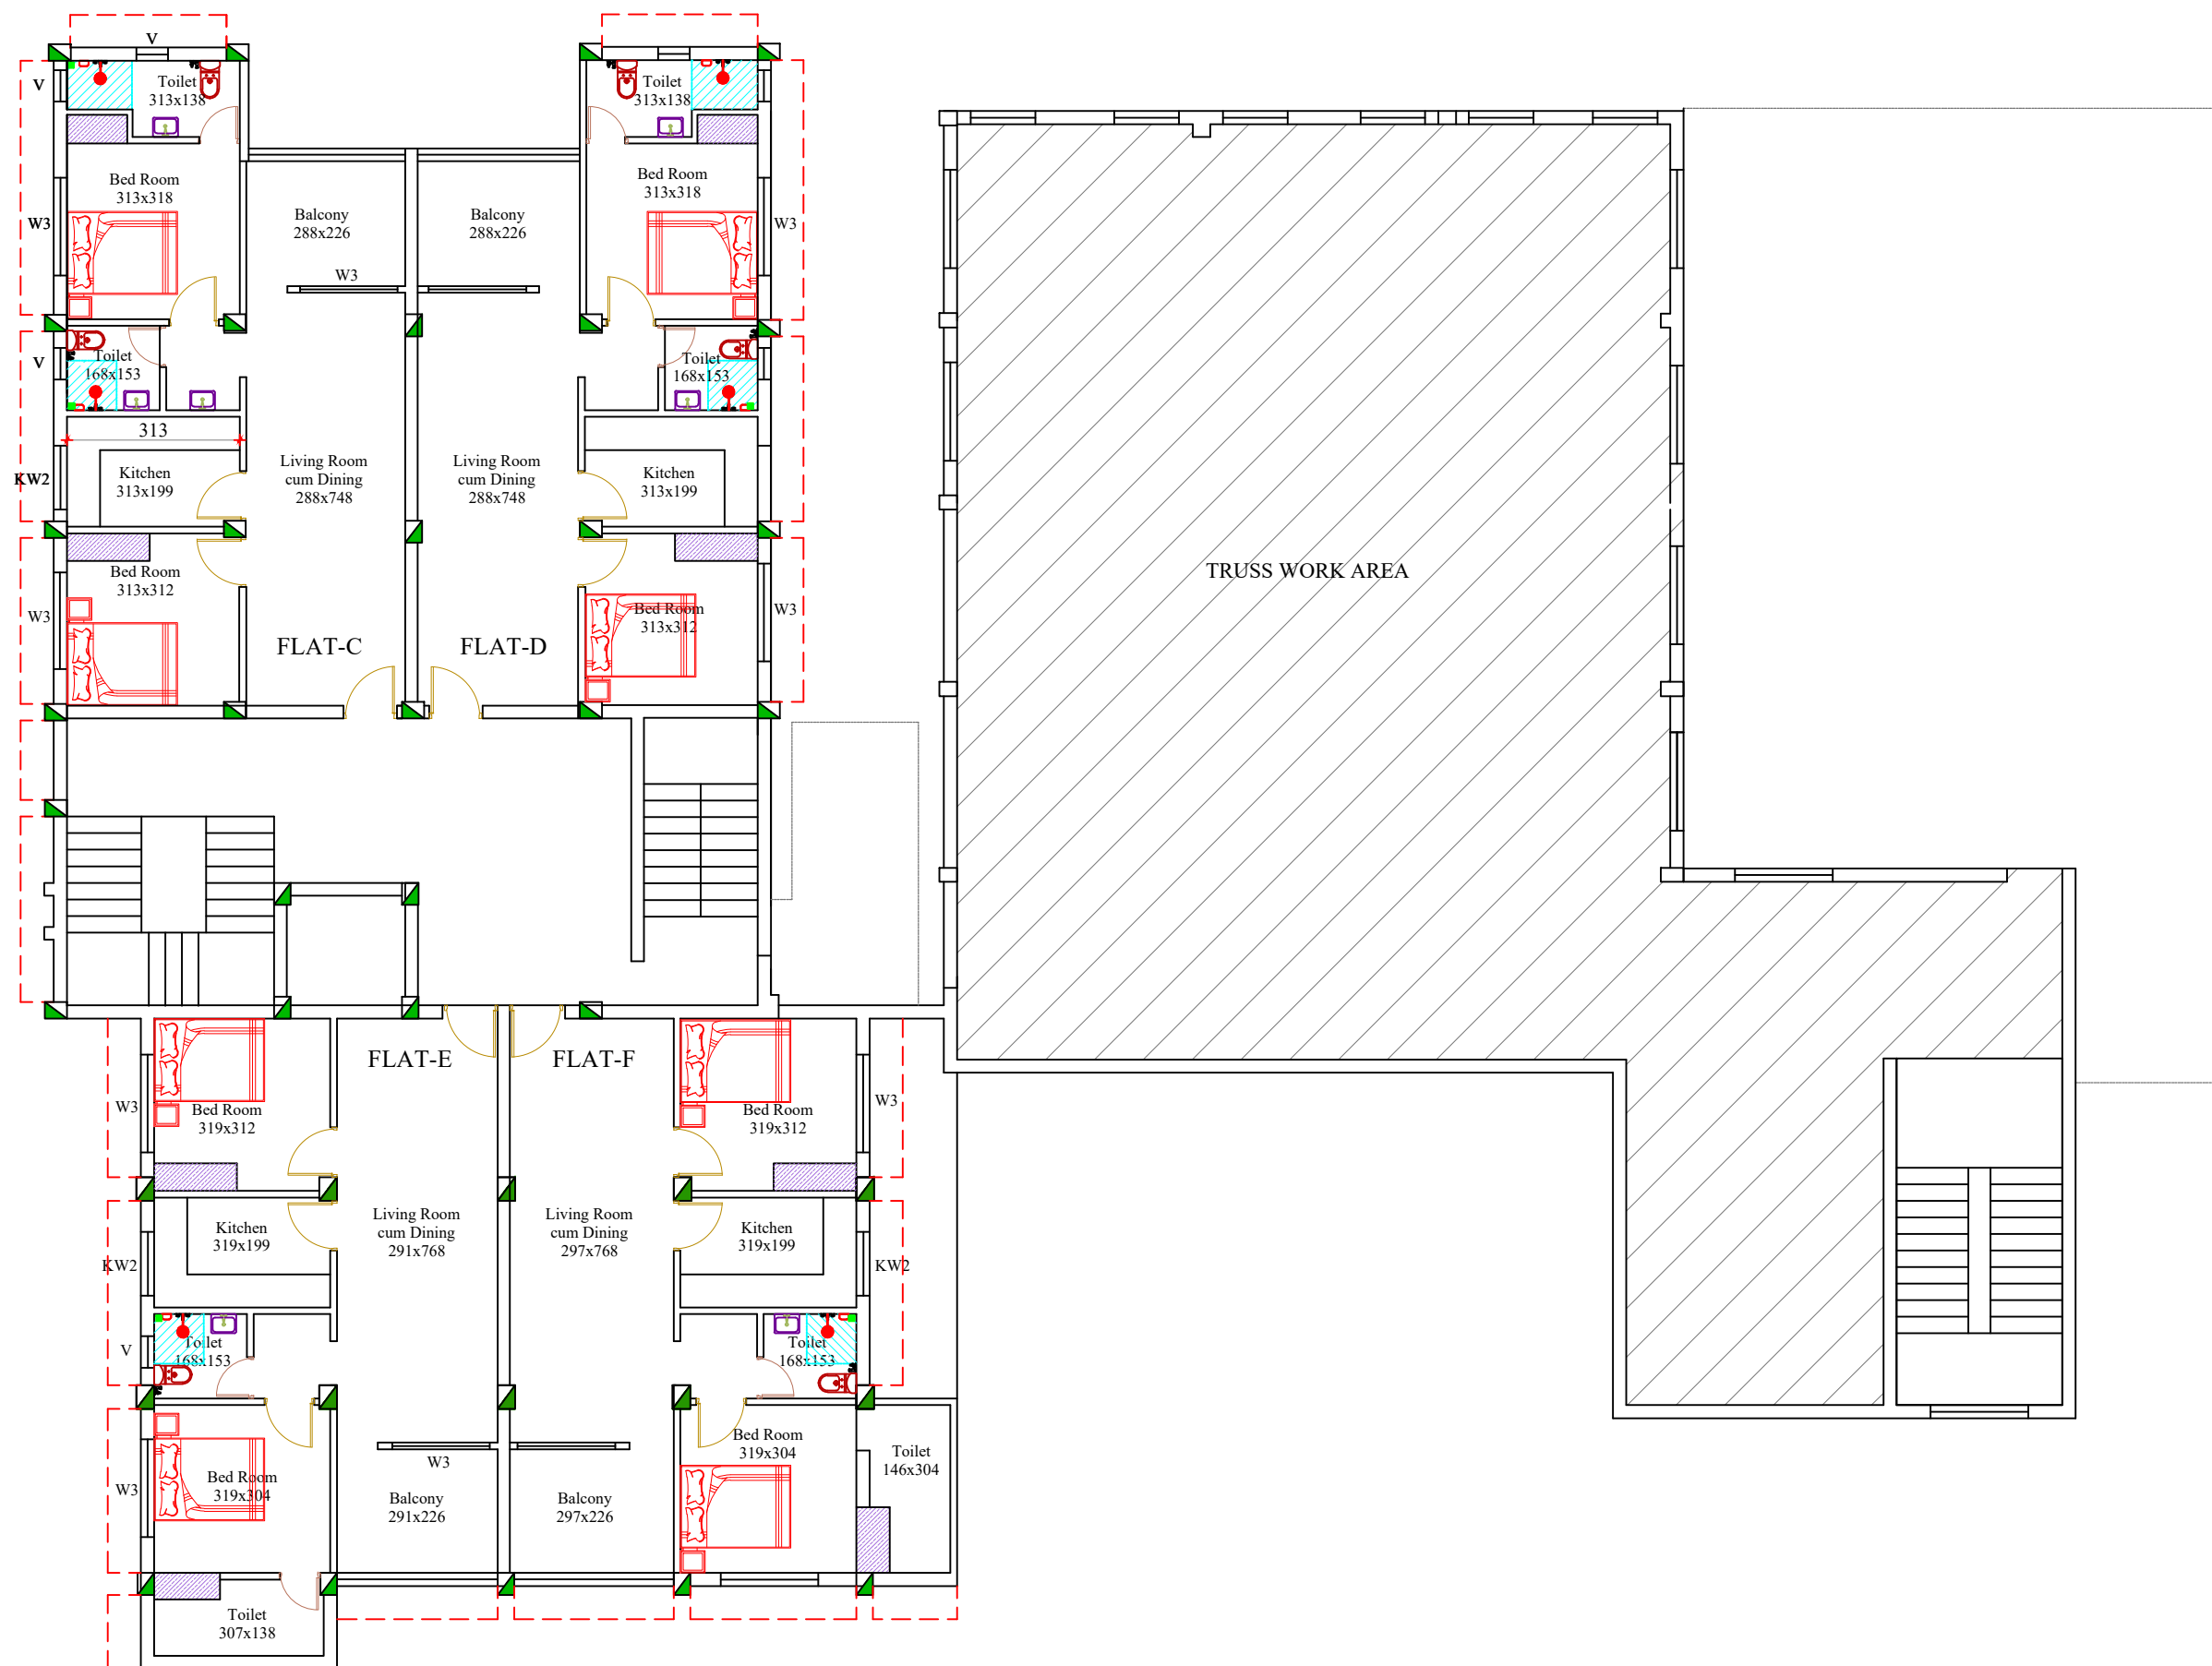

Roof height
 Up To Beam bottom -254
 Up To Slab bottom -282



Revisions

S.No	Rev : Date	Remarks	Sign	Check

Scale : NTS Date : 15-03-2024
 DC : Dealt :
 Checked : Drawn By Sujesh
 Drawing No : 2 Job no :

ALL DIEMENSIONS ARE IN CENTIMETERS

Title : PROPOSED SECOND FLOOR PLAN

Name of work:
 NEW BRANCH AT THRIPPUNITHURA

Clients Signature-

Client :
 Canara Bank
 Branch Office
 Thrrippunithura

Architects Signature & seal :-

Architect :
Prima Arch
 Head office
 (Architect, CA-84 8733,REG Valuer-F-3047)
 359 - E, 1st Floor
 Convent Road, Cherthala - 688 524
 PH - 0478 - 2820159
 E-mail primaarch@gmail.com