


LEGEND: ■ FULL HT. PARTITION ■ HALF HT. PARTITION ■ R.C.C WORK		ROOF HT. = 9'-7" BEAM HT. = 8'-4" MSME CARPET AREA = 3176.51 SFT. --- MSME RAH CARPET AREA = 2608.92 SFT. --- RAH TOTAL CARPET AREA = 5785.43 SFT.
PROJECT	PROPOSED INTERIOR LAYOUT OF RAH & MSME SULABH AT JAMSHEDPUR	
CLIENT	CANARA BANK	
DRAWN BY	Nishu Karmali	
CHECKED BY	Ac. Surmy Karmali	
SCALE	NOT TO SCALE	
DATE	REVISION	DATE
14-01-25		17-2-02-25
SHEET TITLE		(ID-3)
DRAWING TITLE		INTERIOR LAYOUT
STAMP		

ARCHITECT

Vastukriti
 JAMSHEDPUR, PATNA
 architect
 interior
 landscaping
 planning

email -> vastukriti10@gmail.com
 email -> vastukriti326@gmail.com

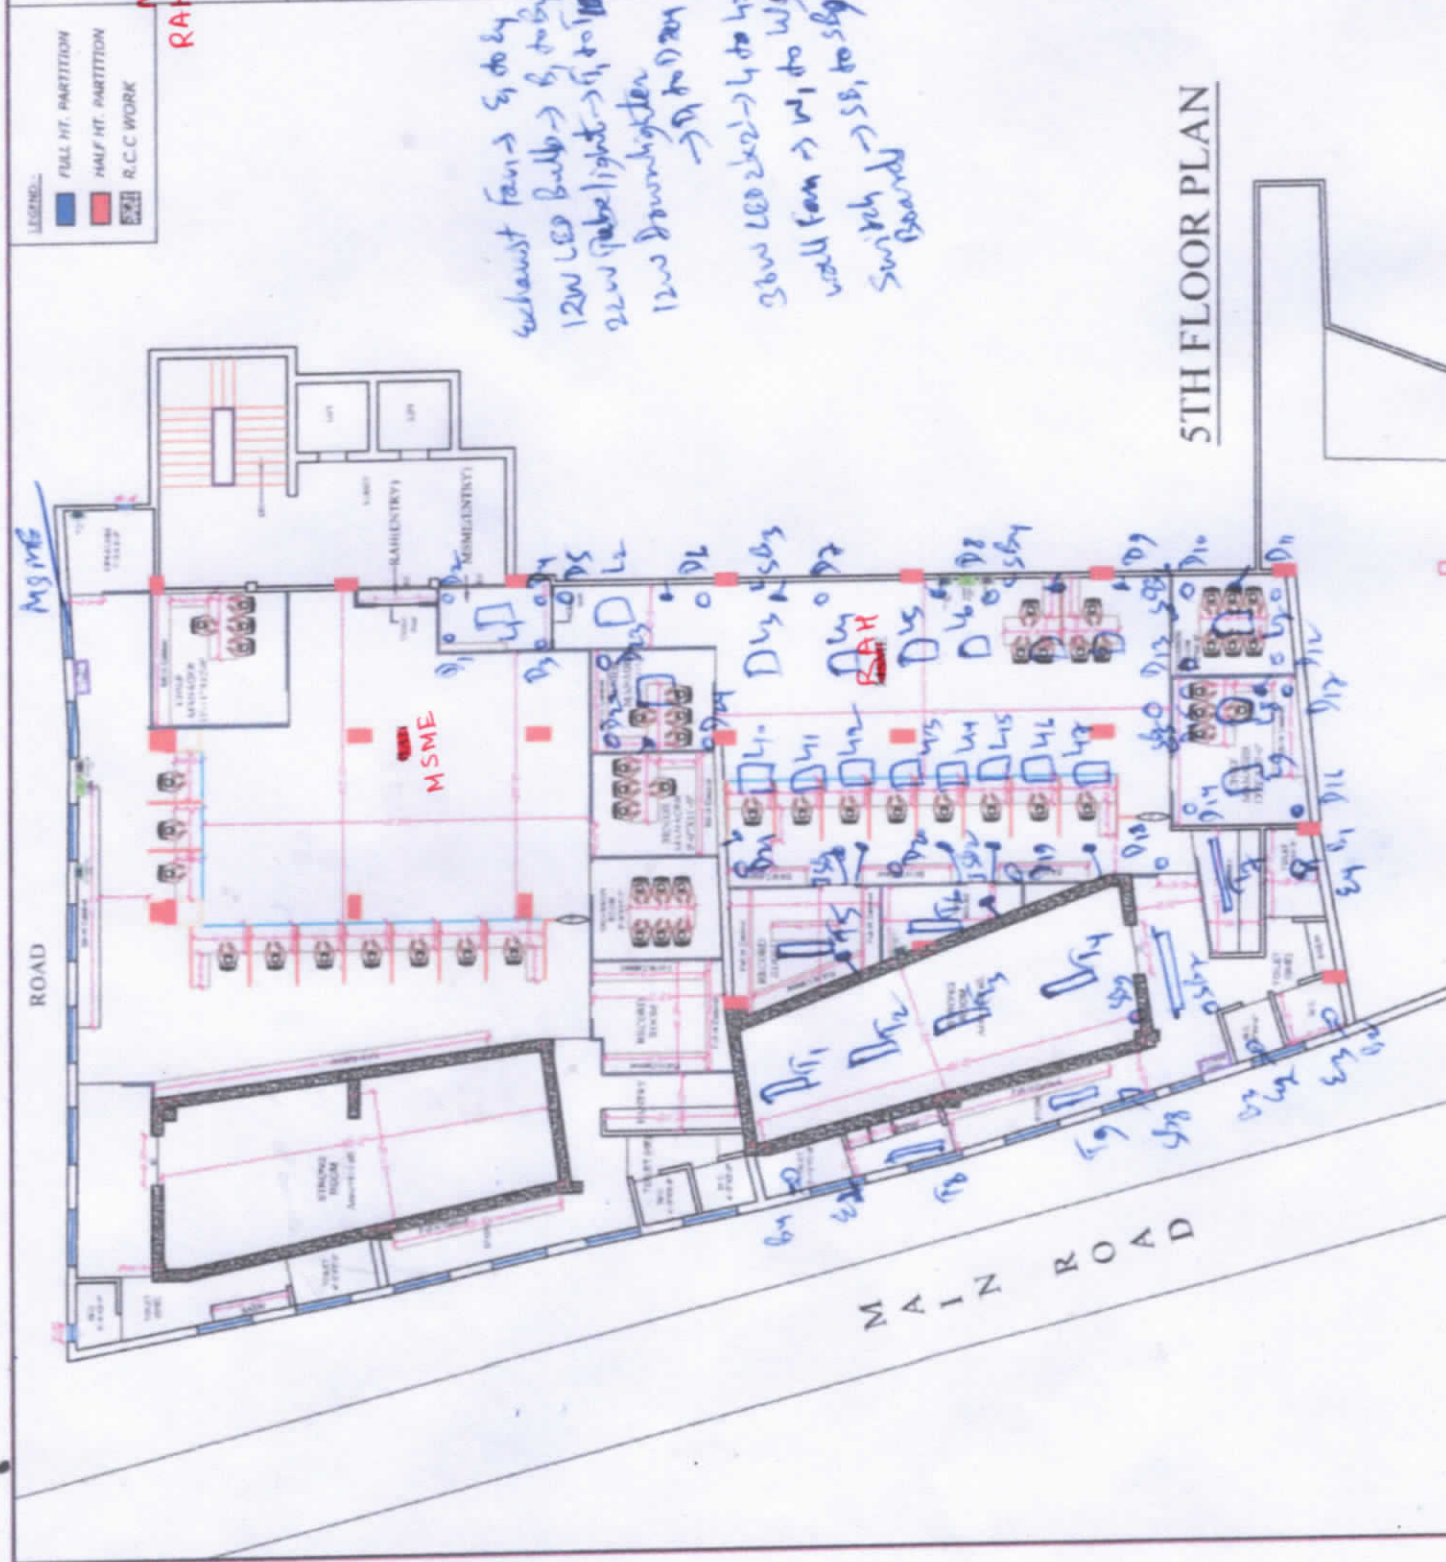

Exhaust fans -> S, do by
 12W LED Bulbs -> S, do by
 22W Tubelight -> S, do by
 12W Downlighter
 -> S, do by
 30W LED 2x2 -> L, do by
 wall fan -> W, do by
 Switch Board -> SB, do by

Mg MG

MSME

MAIN ROAD

5TH FLOOR PLAN