


**COLOUR CODE**

- GREY- FULL HEIGHT CALCIUM SILICATE PARTITION
- PINK- FULL HEIGHT SEMI GLAZED PARTITION
- GREEN- LOW HEIGHT PARTITION
- RED- FULL HEIGHT PARTITION
- BLUE- NEW FURNITURE
- BLACK- BRICK WORK CONSTRUCTION

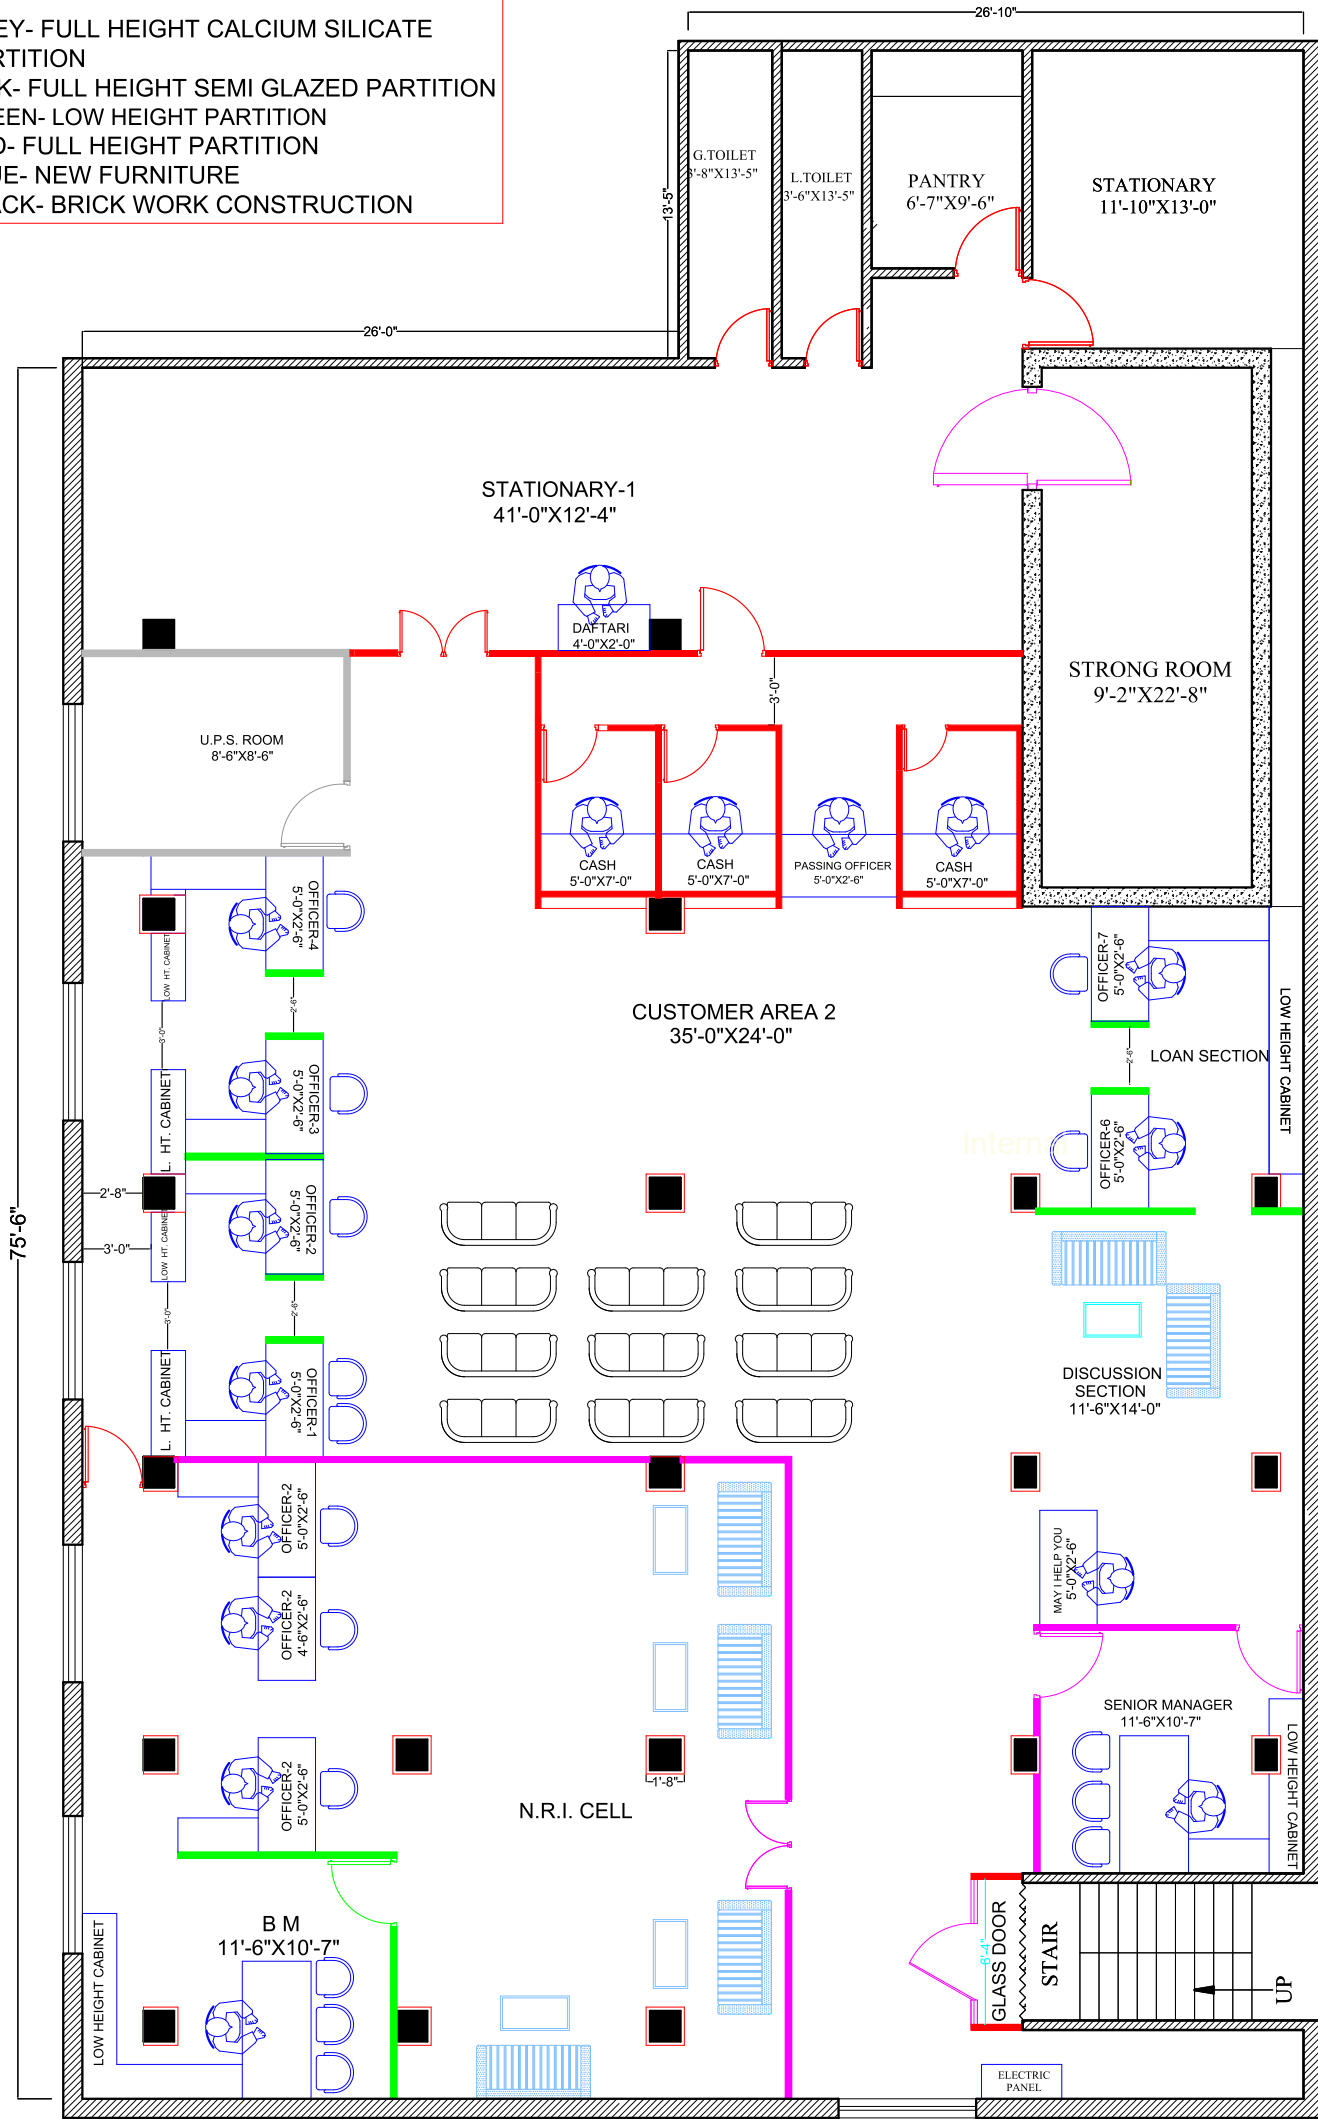

**FIRST FLOOR PLAN**

**PROJECT:**

**INTERIOR OF  
CANARA BANK,  
SIWAN BRANCH,**

**CLIENT:-**

**CANARA BANK**  
Circle office,  
4th floor, Luv Kush Tower,  
Exhibition Road  
Patna-800001.

**DRAWING TITLE:-**


**FURNITURE LAYOUT PLAN**

SCALE:-

N.T.S.

DATE:- 29-05-2024

NORTH:-

 

**ARCHITECT:**

**SHEKHAR & ASSOCIATES**

\*Architects \*Engineers  
\*Interior Designers\*  
Punjab National Bank  
Building,  
Exhibition Road Roundabout.  
Patna. Mob.-  
9709909842, 7903248626.