

3RD FLOOR PLAN


MAIN ROAD

LEGEND:-

- FULL HT. PARTITION
- HALF HT. PARTITION

ROOF HT.=9'-7"
BEAM HT.=8'-4"

RO CARPET AREA= 4884.56 SFT.

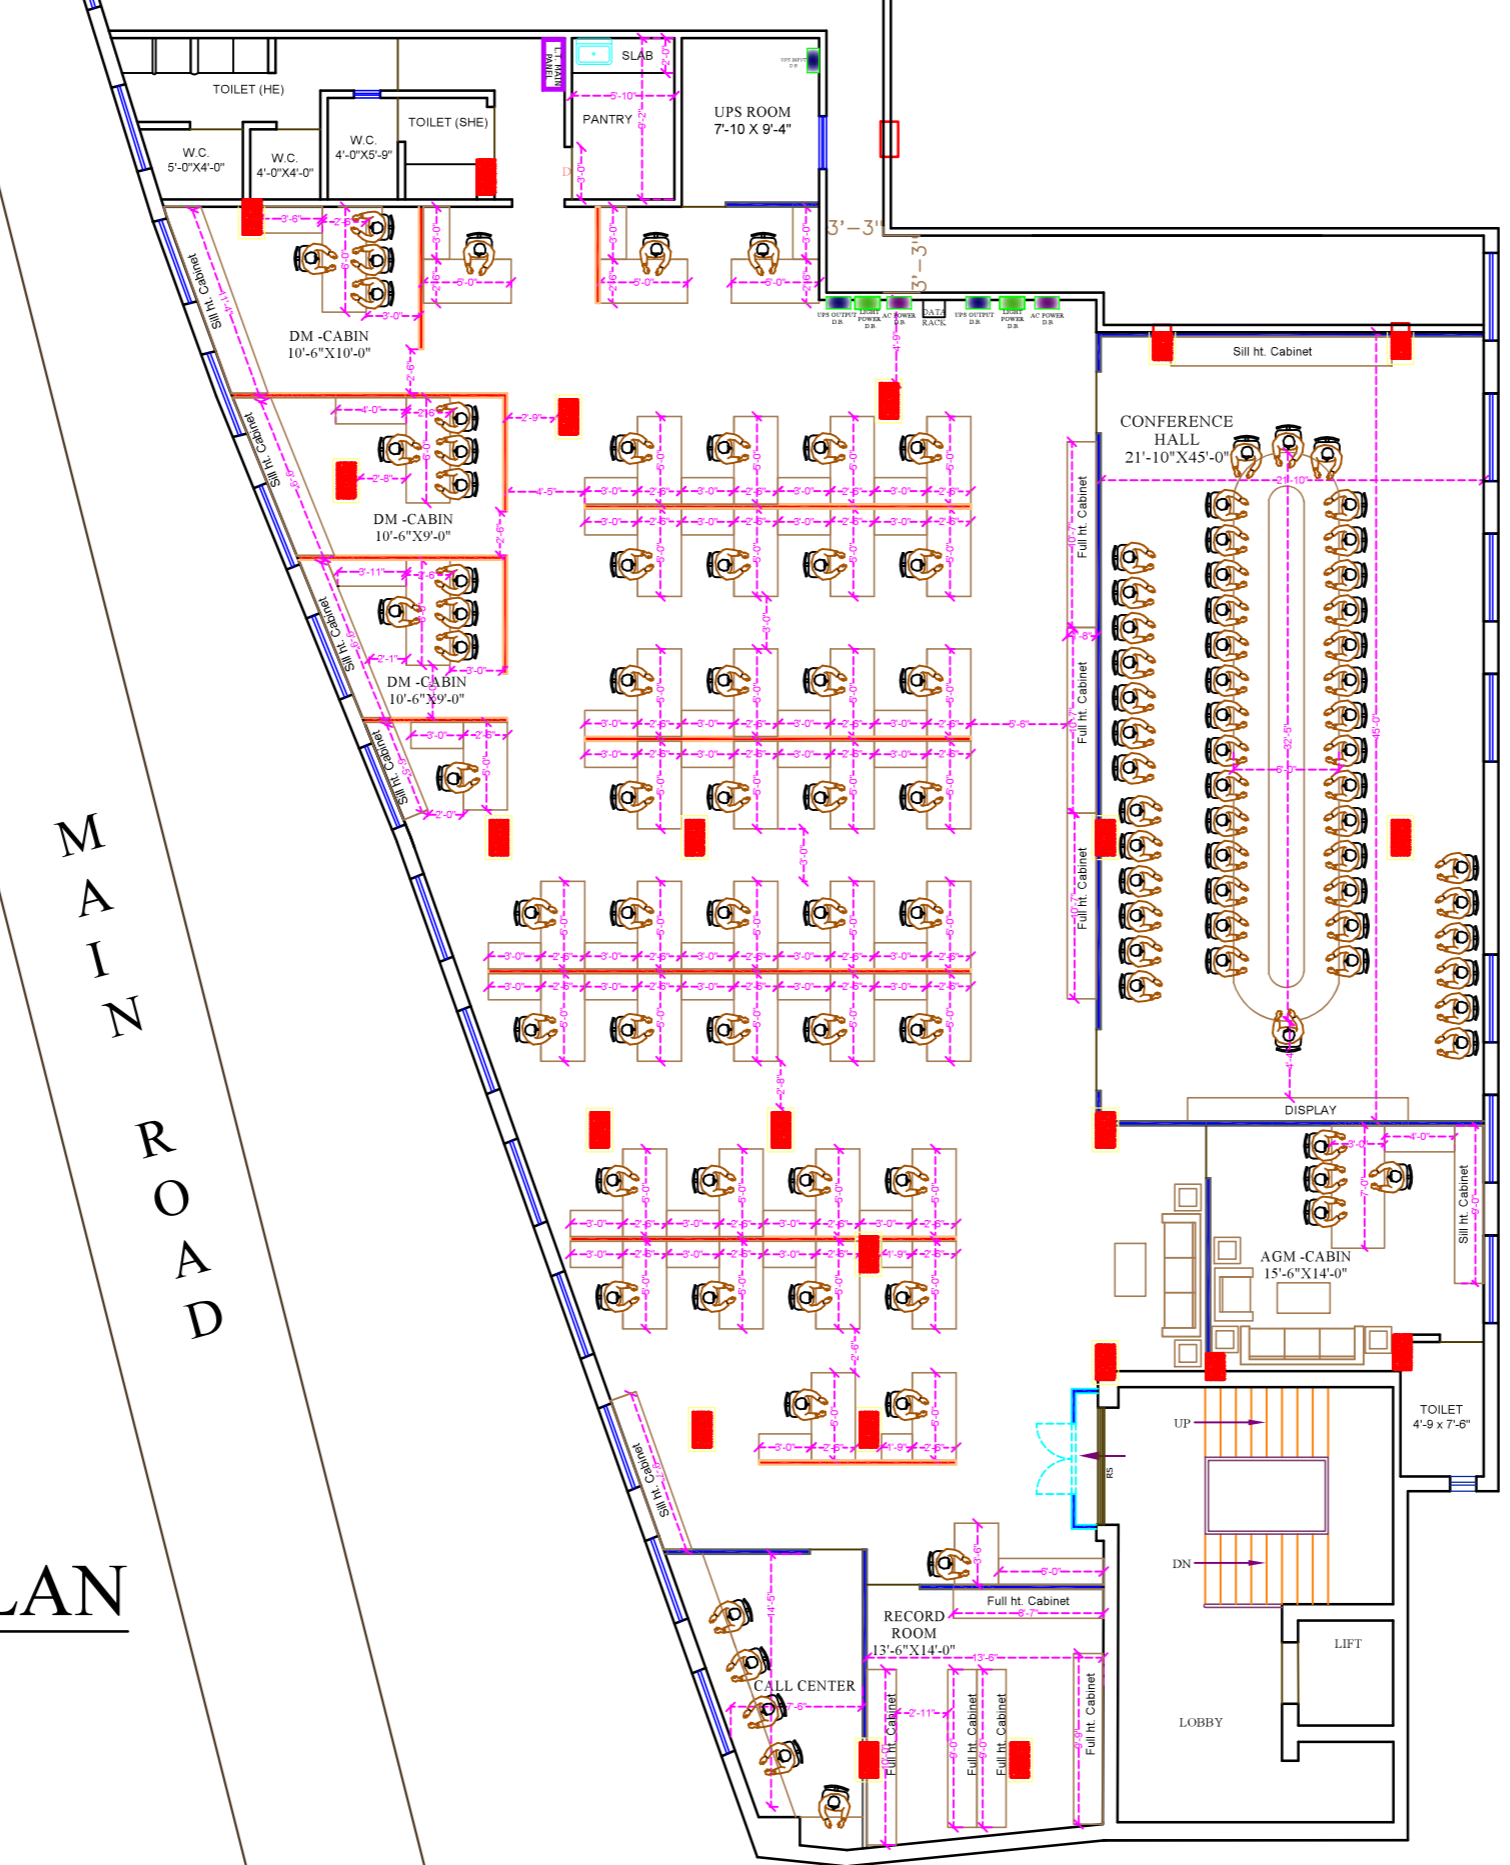

PROJECT

PROPOSED INTERIOR LAYOUT OF
REGIONAL OFFICE
AT ,JAMSHEDPUR

CLIENT

CANARA BANK

DRAWN BY

Niraj Kumar

CHECKED BY

Ar. Sunny Kumar



SCALE

NOT TO SCALE

DATE

REVISION

14-01-25

1/12-02-25

SHEET TITLE

(ID-1)

DRAWING TITLE

INTERIOR LAYOUT

STAMP


ARCHITECT

VastuKriti

JAMSHEDPUR , PATNA

email. :- vastukriti108@gmail.com

email. :- vastukriti326@gmail.com

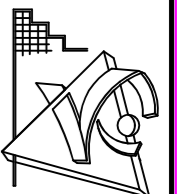

architecture
interior
landscaping
planning