

AGM Cabin-2
DM Cubicle-2
Seating-66

3rd floor plan

© THIS DRAWING IS THE PROPERTY OF Sathvik Architectural consultants & NOT TO BE COPIED OR USED WITHOUT THEIR PERMISSION.

PROJECT

Canara Bank, Boys hostel, Southend

DRAWING TITLE

3rd floor proposed

DWG. NO.

01

SCALE

NTS

DEALT BY

TDL

DATE

01.02.2025

CHKD. BY

SYB

JOB NO.

C-103



SATHVIK ARCHITECTS

Architecture Interiors Construction

B-1002, ETA The Gardens, near binny mill circle
Magadi road 1st cross, Bangalore -560023

Internal



Conference-1
DM -2
Staff - 52

1st floor plan

© THIS DRAWING IS THE PROPERTY OF **Sathvik Architectural consultants** & NOT TO BE COPIED OR USED WITHOUT THEIR PERMISSION.

PROJECT

Canara Bank, Boys hostel, Southend

ALL DIMENSIONS SHALL BE CHECKED AND CO-RELATED WITH THE STRUCTURAL/WORKING DRG. AND ANY AMBIGUITY SHALL BE IMMEDIATELY BROUGHT TO THE NOTICE OF THE ARCHITECTS BEFORE IT'S EXECUTION. THIS DWG. SHOULD NOT BE SCALED AND ONLY WRITTEN DIMENSIONS TO BE FOLLOWED

Internal

DRAWING TITLE

1st floor proposed

DWG. NO.
01

SCALE
NTS
DEALT BY
TDL

DATE
01.02.2025
CHKD. BY
SYB


JOB NO.
C-103



SATHVIK ARCHITECTS

Architecture Interiors Construction

B-1002, ETA The Gardens, near binny mill circle
Magadi road 1st cross, Bangalore -560023

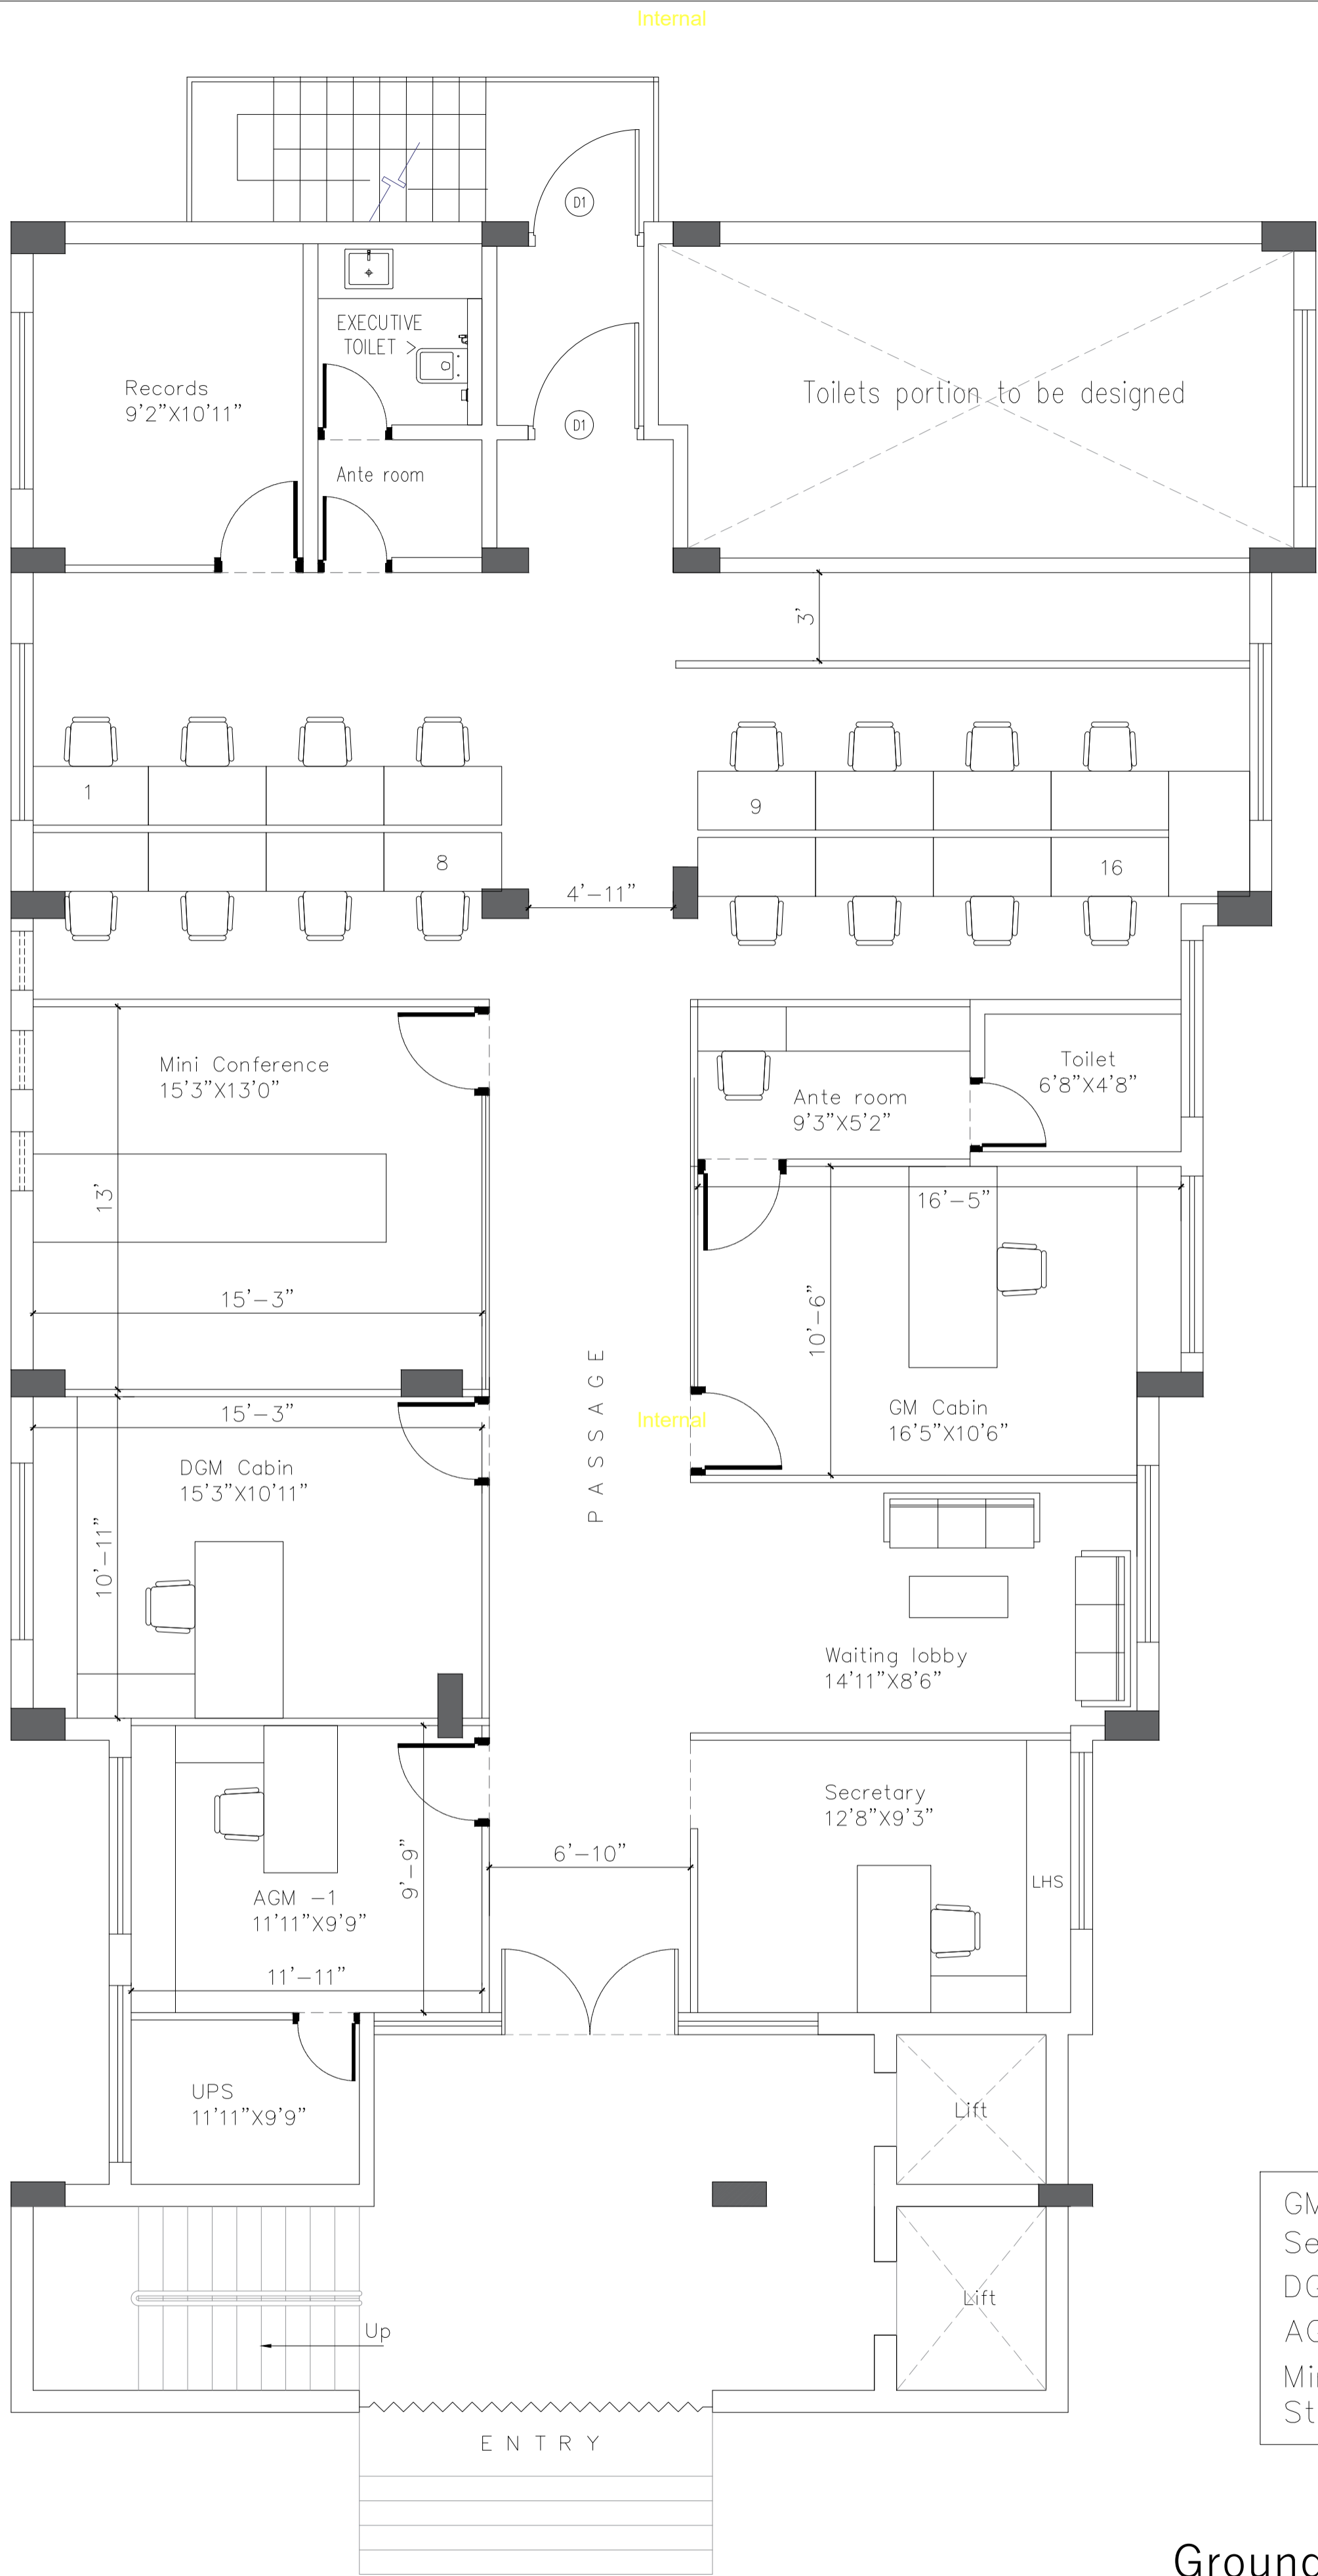

- GM Cabin-1
- Secretary-1
- DGM Cabin-1
- AGM Cabin-1
- Mini conference
- Staff -16

Ground floor plan

© THIS DRAWING IS THE PROPERTY OF Sathvik Architectural consultants & NOT TO BE COPIED OR USED WITHOUT THEIR PERMISSION.

PROJECT

Canara Bank, Boys hostel, Southend

ALL DIMENSIONS SHALL BE CHECKED AND CO-RELATED WITH THE STRUCTURAL/WORKING DRG. AND ANY AMBIGUITY SHALL BE IMMEDIATELY BROUGHT TO THE NOTICE OF THE ARCHITECTS BEFORE IT'S EXECUTION. THIS DWG. SHOULD NOT BE SCALED AND ONLY WRITTEN DIMENSIONS TO BE FOLLOWED

DRAWING TITLE

Ground floor proposed

DWG. NO.
01

SCALE
NTS
DEALT BY
TDL

DATE
13.02.2025
CHKD. BY
SYB

JOB NO.
C-103




SATHVIK ARCHITECTS

Architecture Interiors Construction

B-1002, ETA The Gardens, near binny mill circle
Magadi road 1st cross, Bangalore -560023

Internal

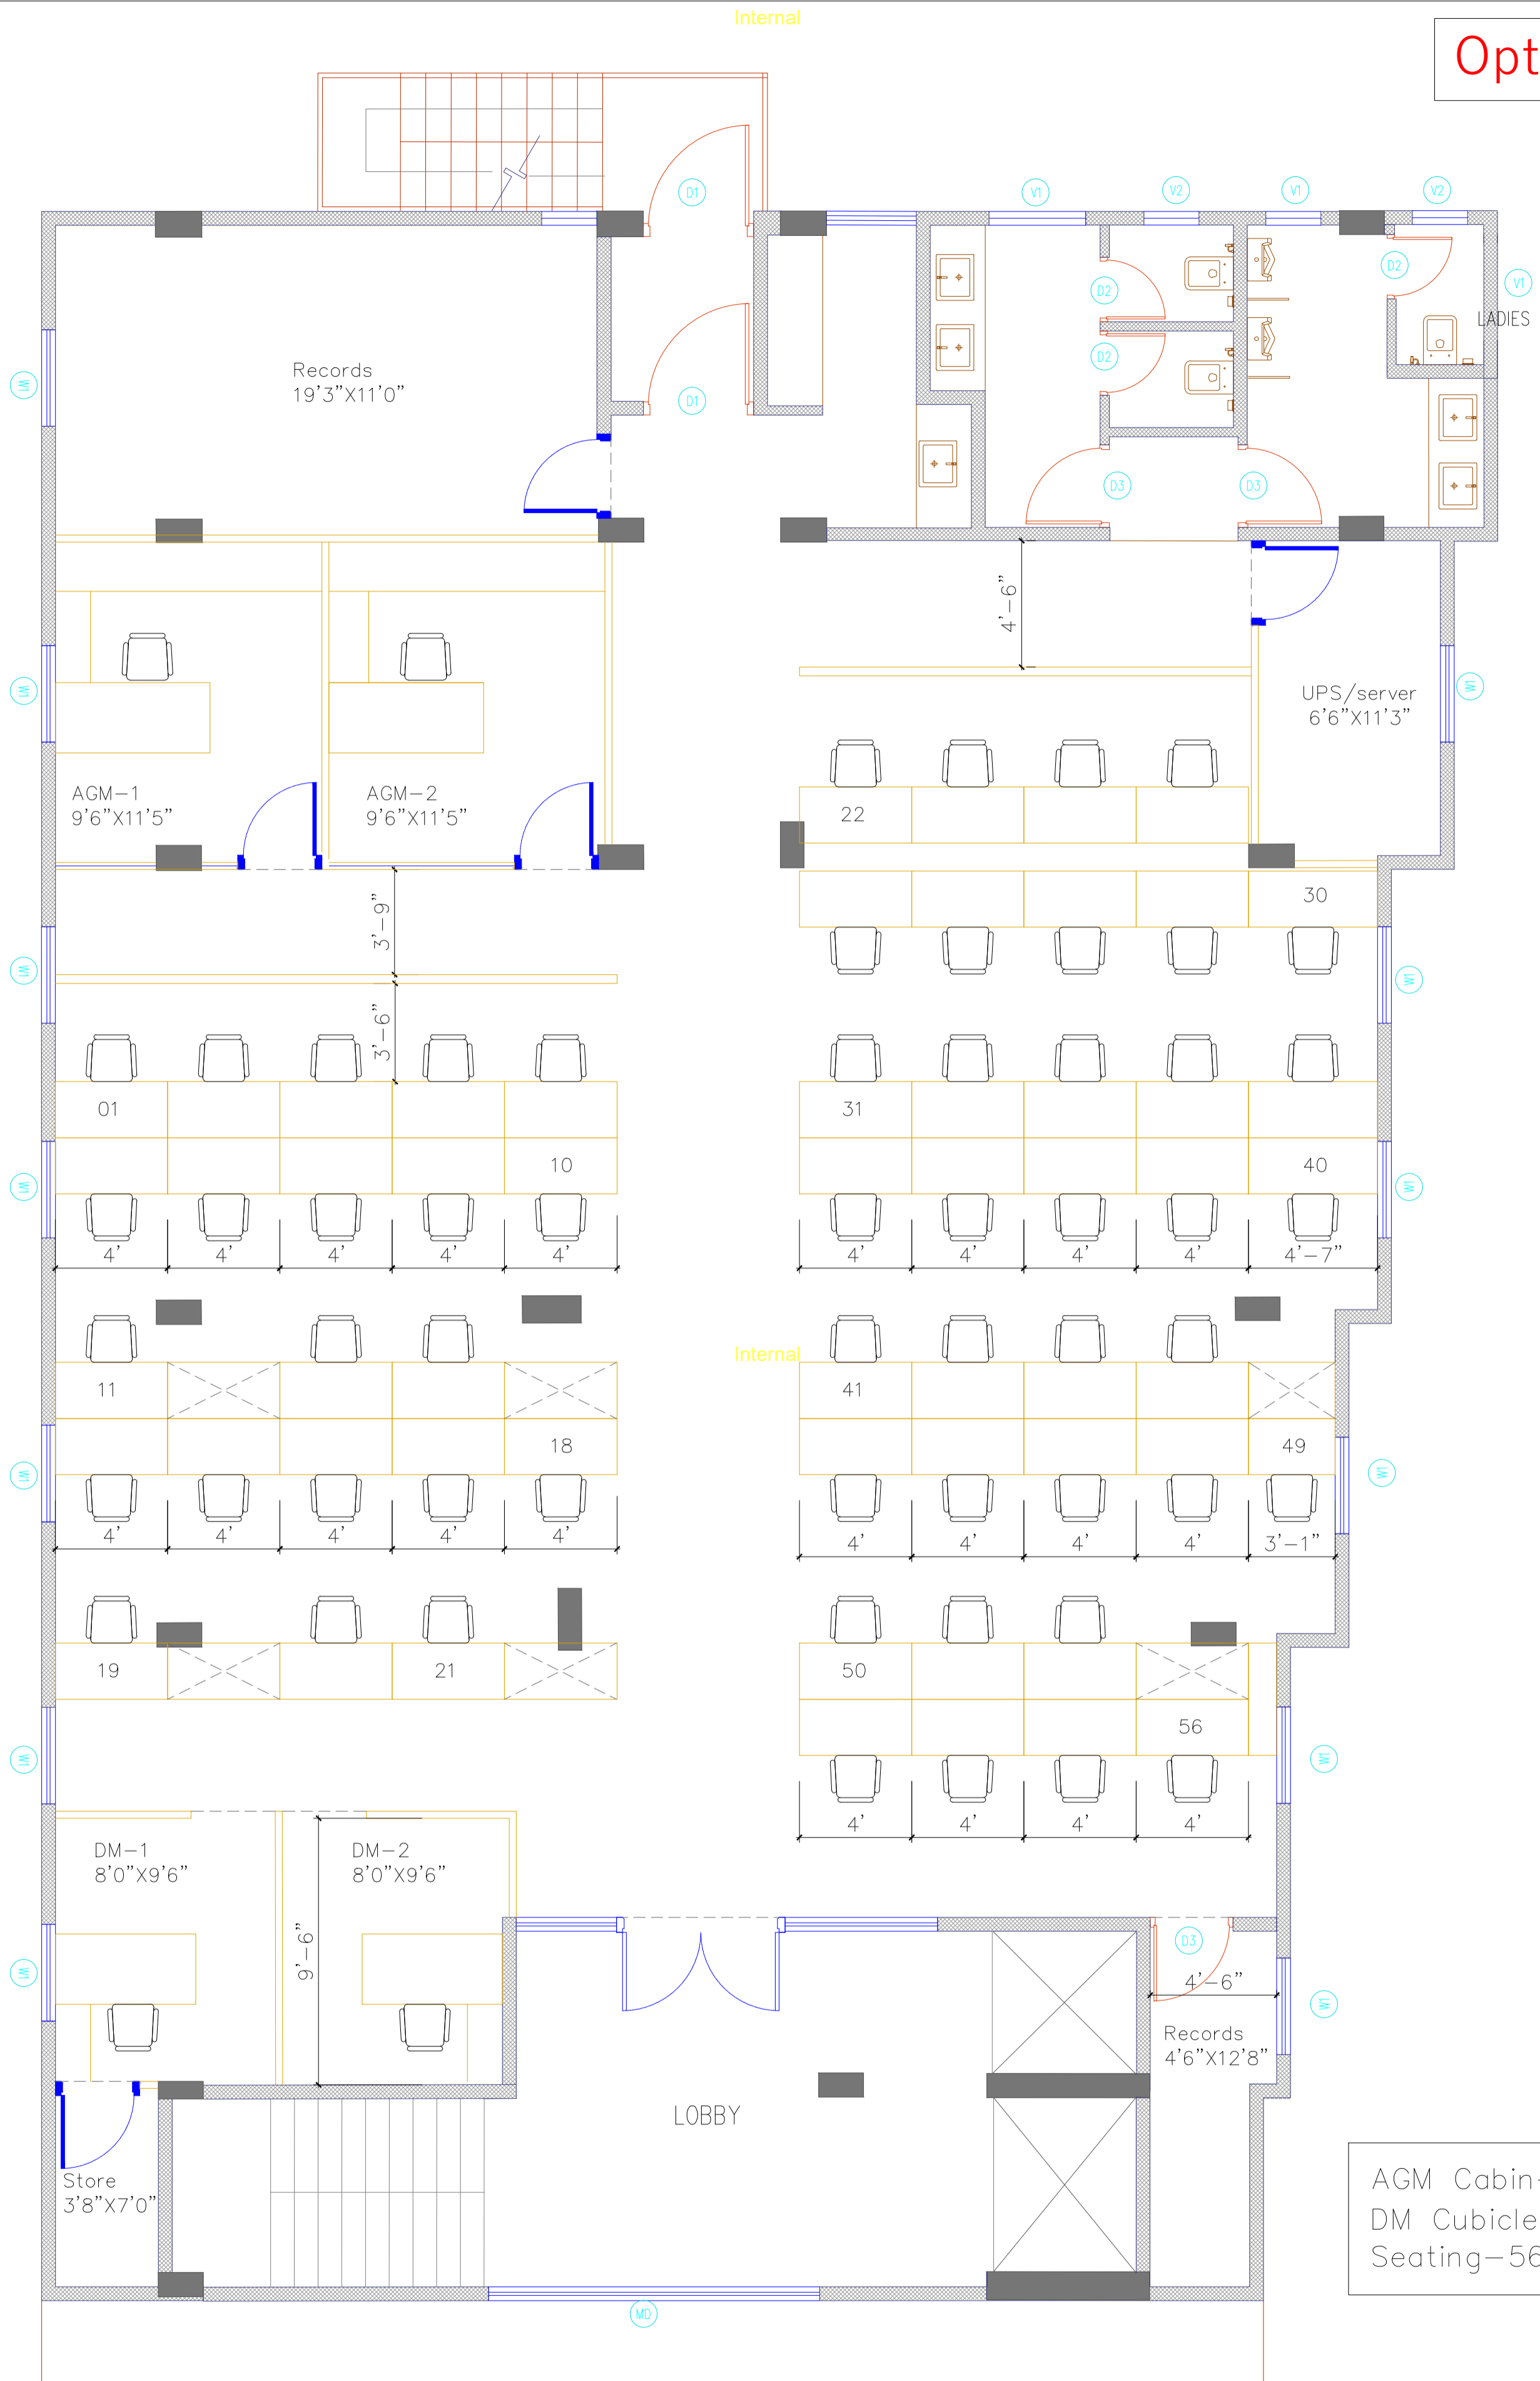

AGM Cabin-2
DM Cubicle-2
Seating-56

2nd ,& 4th floors plan

© THIS DRAWING IS THE PROPERTY OF Sathvik Architectural consultants & NOT TO BE COPIED OR USED WITHOUT THEIR PERMISSION.

PROJECT

Canara Bank, Boys hostel, Southend

ALL DIMENSIONS SHALL BE CHECKED AND CO-RELATED WITH THE STRUCTURAL/WORKING DRG. AND ANY AMBIGUITY SHALL BE IMMEDIATELY BROUGHT TO THE NOTICE OF THE ARCHITECTS BEFORE IT'S EXECUTION. THIS DWG. SHOULD NOT BE SCALED AND ONLY WRITTEN DIMENSIONS TO BE FOLLOWED

DRAWING TITLE

2nd & 3rd floor proposed

DWG. NO.

01

SCALE

NTS

DEALT BY

TDL

DATE

01.02.2025

CHKD. BY

SYB

JOB NO.

C-103



SATHVIK ARCHITECTS

Architecture Interiors Construction

B-1002, ETA The Gardens, near binny mill circle
Magadi road 1st cross, Bangalore -560023

Internal