


SCHEDULE OF DOORS AND WINDOWS				
SR NO.	TYPE	DIMENSION	DISCRIPTION	NO.S
DOOR SCHEDULE				
1	D1	0.9M X 2.1M	SINGLE PANEL DOOR	4
2	D2	0.9M X 2.1M	GLASS DOOR	2
3	D3	0.75M X 2.1M	SINGLE PANEL DOOR	3
4	D4	0.7M X 2.1M	SINGLE PANEL DOOR	1
5	D5	1.5M X 2.1M	DOUBLE DOOR	1
6	VD	1.4M X 2.1M	VAULT DOOR	1
WINDOW SCHEDULE				
1	V1	0.45M X 0.45M	VENTILATOR	1

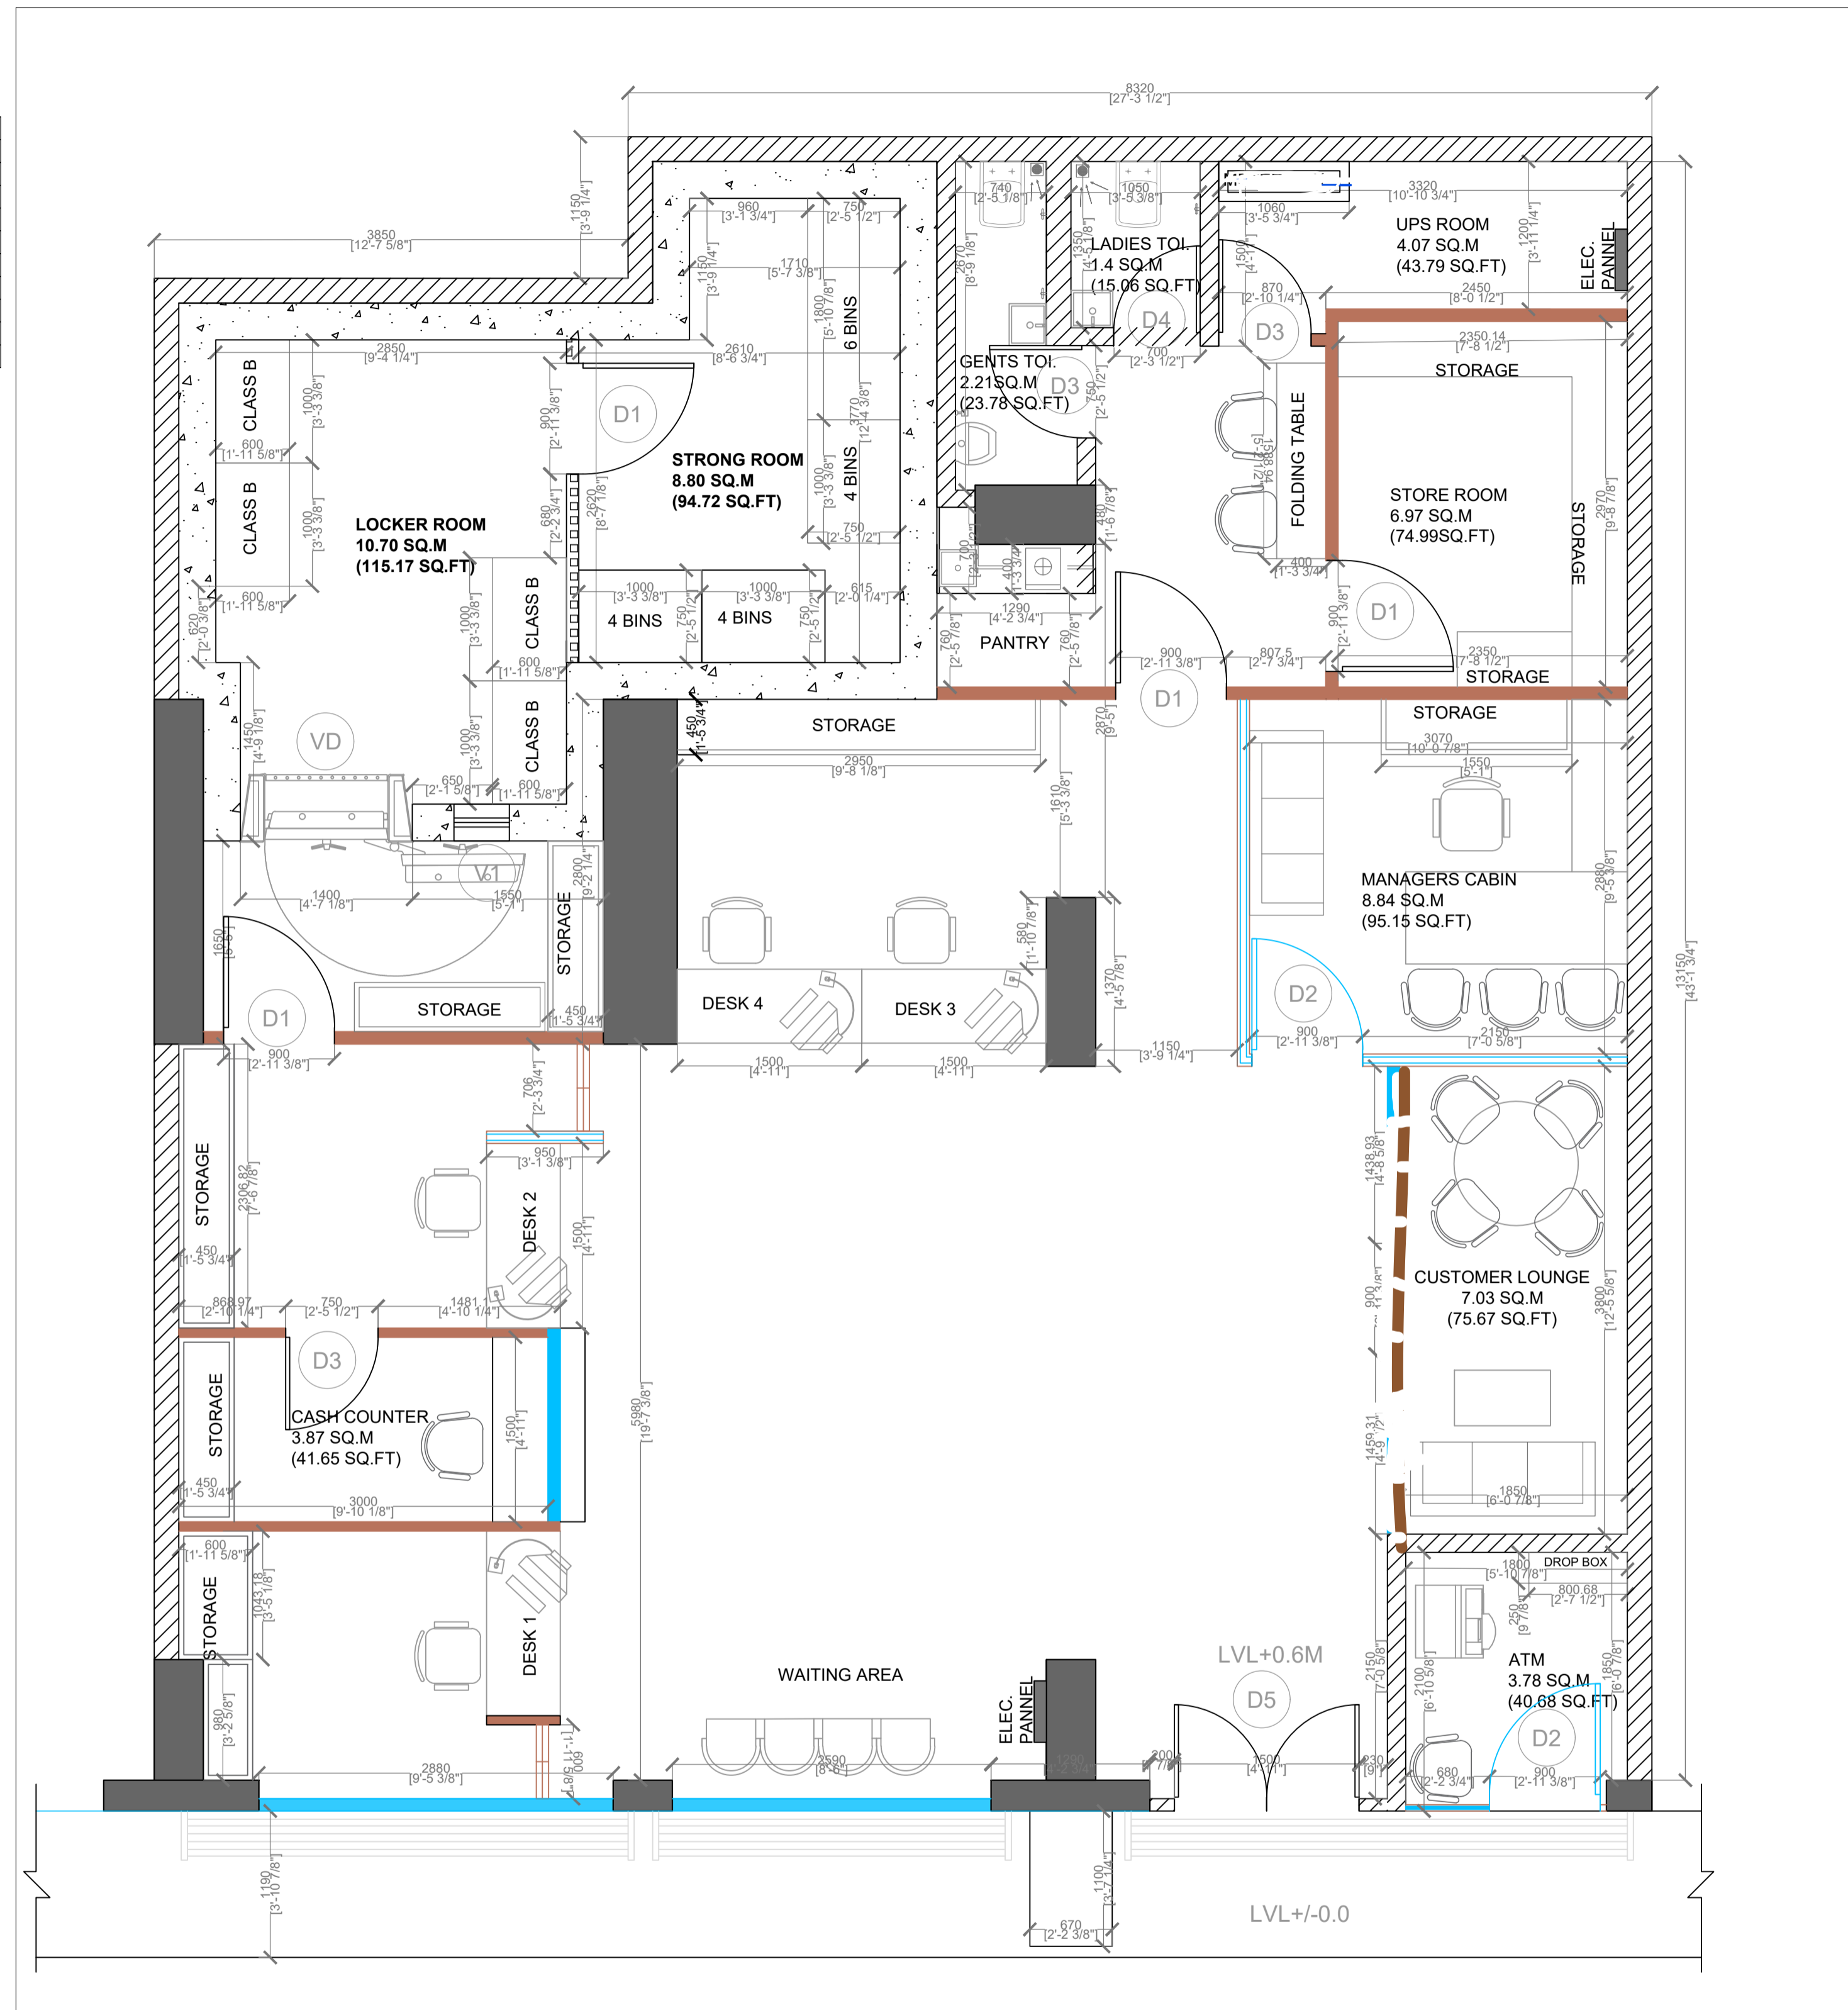

FLOOR LAYOUT

KEY PLAN :SCALE - 1:200

PLOT DESCRIPTION

	COLUMN
	WOODEN PARTITION
	METAL GRATING
	HALF GLASS HALF WOOD PARTITION
	GLASS PARTITION

LEGEND

GENERAL NOTES

ARCHITECT MASTER & ASSOCIATES

OWNER'S SIGNATURE

R6	07/11/2025	CHANGES AS PER DISCUSSION	GAYATRI
R5	04/11/2025	CHANGES AS PER DISCUSSION	SAHIL
R4	30/10/2025	ADDITION OF STORAGES	SAHIL
R3	27/10/2025	CHANGES IN STRONG ROOM	SAHIL
R2	18/10/2025	CHANGES IN PANTRY & TOILET	SAHIL
R1	04/10/2025	CHANGED DESKS POSITIONS	SAHIL
R0	15/09/2025	FLOOR LAYOUT OPTION 1	SAHIL

REVISION

DATE

DESCRIPTION

BY

FILE PATH :

TYPE OF DWG :

PROPOSAL DRAWING

CLIENT:

CANARA BANK- KALAMBOLI BRANCH

TITLE OF DRAWING :

FLOOR PLAN

INTERIOR WORK OF CANARA BANK, KALAMBOLI BRANCH

JOB TITLE :

DRAWN BY : GAYATRI

CHECKED BY : VIR

SCALE: NTS

DATE : 07/11/2025

PROJECT CODE: 1986

DRAWING NO:1986 - 1

REVISION NO: R6

THIS DRAWING IS THE PROPERTY OF

MASTER & ASSOCIATES

ARCHITECTS, INTERIOR DESIGNERS & PROJECT MANAGEMENT CONSULTANTS

AND IS NOT TO BE REPRODUCED, COPIED, HANDED OVER TO A THIRD PARTY OR USED FOR ANY PURPOSE OTHER THAN FOR WHICH IT HAS BEEN LOANED

STATUS

BEEN LOANED

MUMBAI

HAMAM HOUSE, 14, SHAMALAL, DOKIBI MARG,

MUMBAI - 400 001, INDIA

PHONE NO - 91 22 2345 4000 / 4734. FAX 2736173

EMAIL ADD - >>> info@masterandassociates.com

>>> www.masterandassociates.com

ALGERES

SLEIMANE ABEL ELAZIZ, ZONE ELHAKEMEN ELKAD, B.P. N° 9,

CITE DE REHMANIA, ZEKALDA ALGERES

PHONE 300 9023 47197600

EMAIL ADD - >>> algeres@masterandassociates.com

MOBILE : 215 6397968



MASTER & ASSOCIATES

ARCHITECTS, INTERIOR DESIGNERS & PROJECT MANAGEMENT CONSULTANTS

PRINTS ISSUED TO

PRINTS ISSUED FOR

NO. OF PRINTS

DATE

BY

THIS DRAWING IS THE PROPERTY OF
MASTER & ASSOCIATES ARCHITECTS, INTERIOR DESIGNERS &
PROJECT MANAGEMENT CONSULTANTS
AND IS NOT TO BE REPRODUCED, COPIED, HANDED OVER
TO A THIRD PARTY OR USED FOR ANY PURPOSE OTHER
THAN THAT FOR WHICH IT HAS BEEN LOANED

STATUS