


OPTION:-04

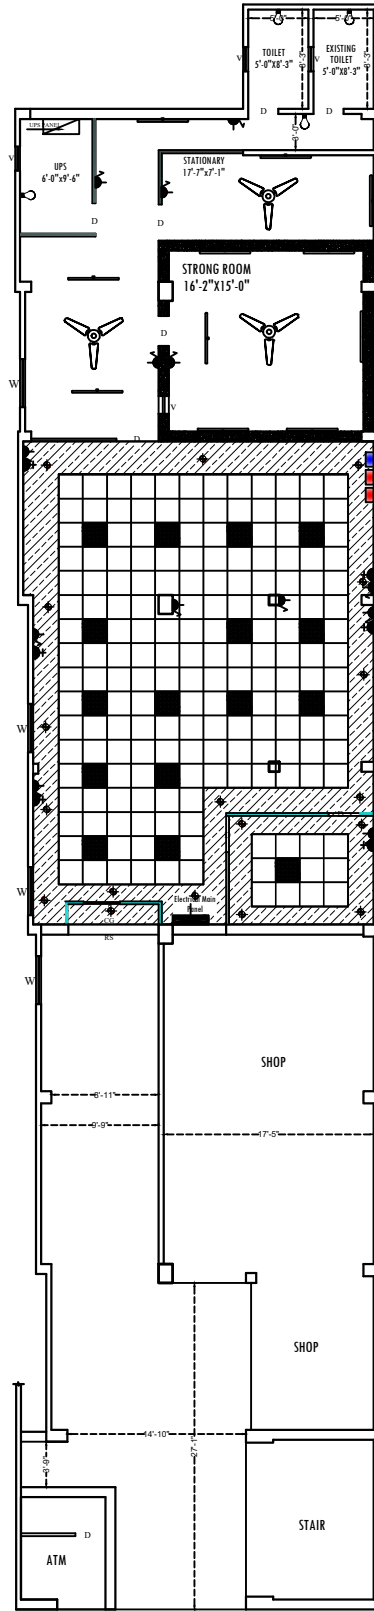


GROUND FLOOR PLAN



Internal

ROOF HT. 10'-3"

BEAM HT. 8'-9"

 

	HALF HT PARTITION
	7' HT PARTITION
	SEMI GLAZED FULL HT PARTITION
	SOLID FULL HT PARTITION

CLIENT:-
CANARA BANK

PROJECT:-
PROPOSED INTERIOR LAYOUT OF
CANARA BANK
AT, BHABHUA BRANCH

SHEET TITLE:-
GROUND FLOOR PLAN

NO.	REVISION	DATE	BY

