


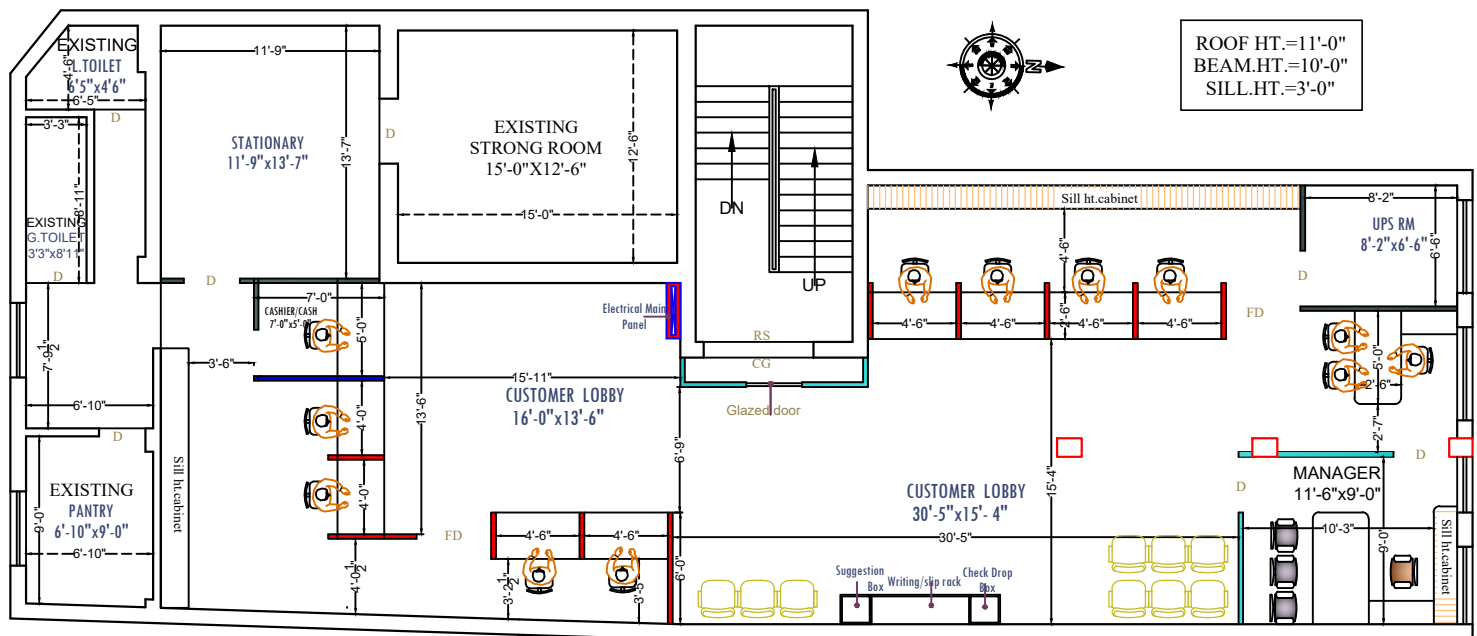
 
	HALF HT PARTITION
	7' HT PARTITION
	SEMI GLAZED FULL HT PARTITION
	SOLID FULL HT PARTITION



FIRST FLOOR PLAN

Internal



PROJECT:-			
<b>PROPOSED INTERIOR LAYOUT OF CANARA BANK</b> <b>AT- SARAIYAGANJ MUZAFFARPUR</b>			
REVISION:-			
NO.	Date :-		
Re/REV-01	23/05/2025		
Sheet title :-			
<b>FURNITURE LAYOUT PLAN</b>			
Scale :-	Date :-	Drawn by :-	Checked by :-
N.T.S	23/05/2025	RAHUL SINGH	Ar. Amit Kumar
ARCHITECT :-			
		<b>ARTCON DESIGN CONSULTANTS</b> <small>ARCHITECTS ENGINEERS          INTERIOR DESIGNERS COMPUTER AIDED DESIGN          G-04 Laxmi Palace, Mitra Compound, Boring Road . Patna . 800001          +91 9831723771, amikumar73@gmail.com          +91 9386717726 artcondesignconsultants.com</small>	