


Proposed Interior Layout Plan For  
Canara Bank at Kuraoel St Marys Branch

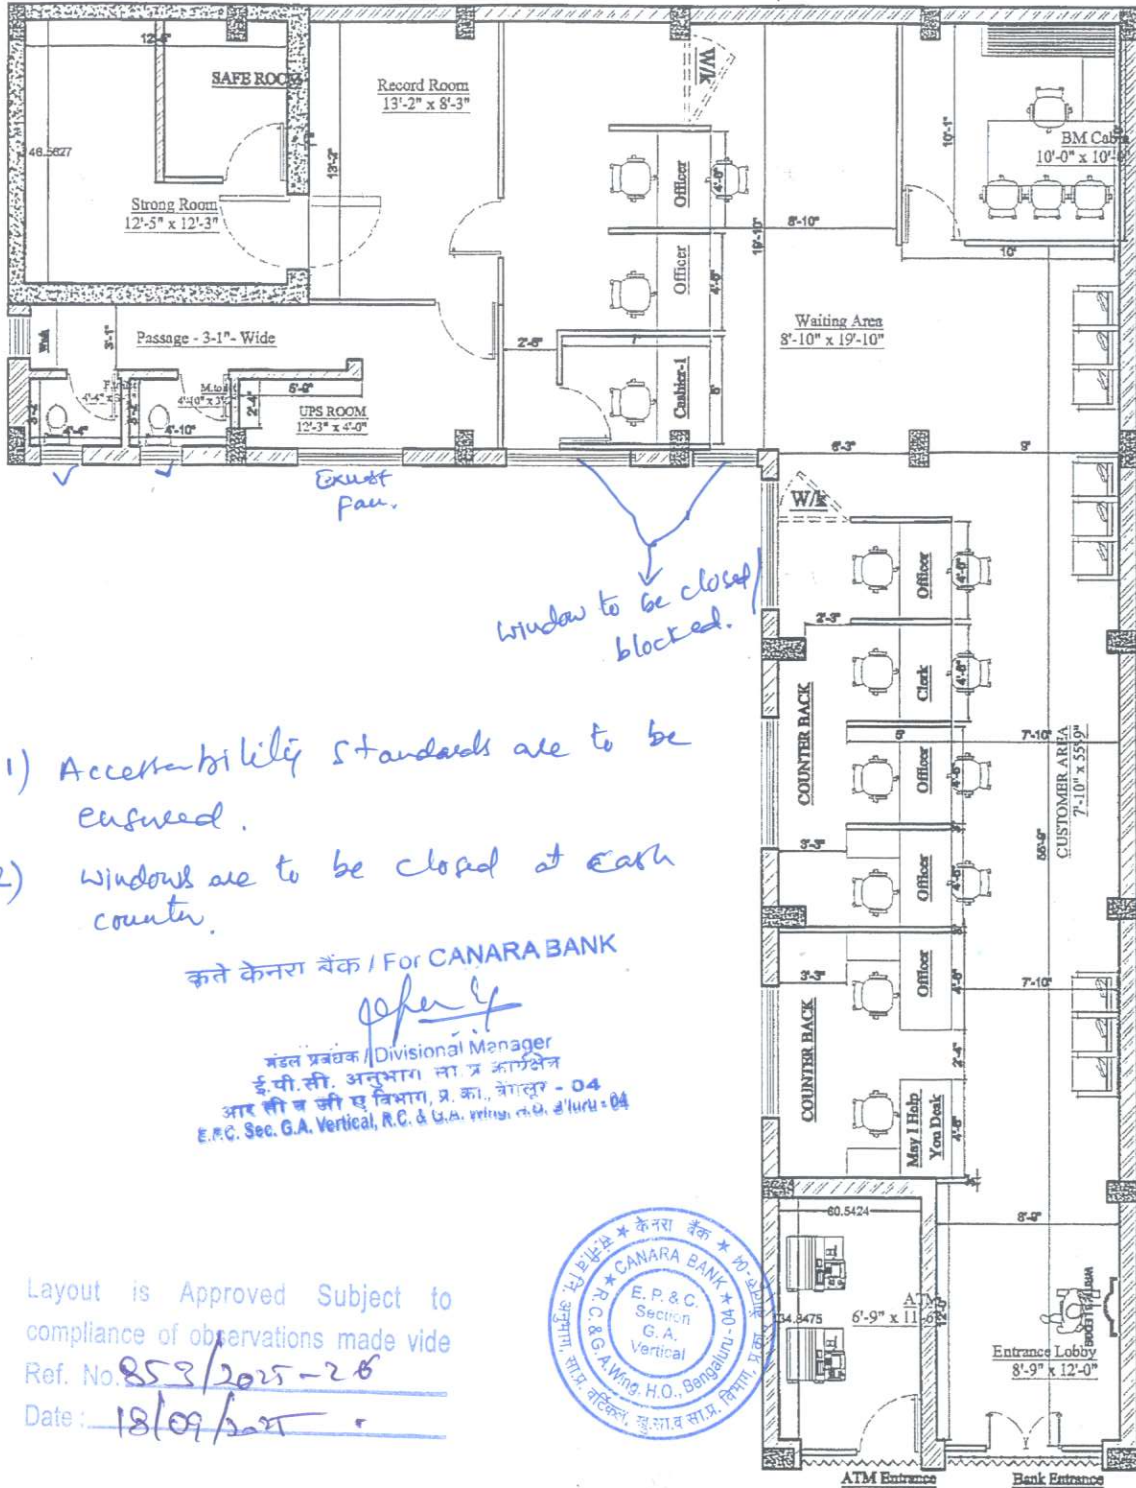

Window to be closed/ blocked.

- 1) Accessibility standards are to be ensured.
- 2) Windows are to be closed at each counter.

कते केनरा बैंक / For CANARA BANK

*Signature*  
 मंडल प्रबंधक / Divisional Manager  
 ई.पी.सी. अनुभाग ना प्र कार्यालय  
 आर सी व जी ए विभाग, प्र. का, बंगलूर - 04  
 E.P.C. Sec. G.A. Vertical, R.C. & G.A. Vertical, न.प. ४/लुरु - 0४



Layout is Approved Subject to compliance of observations made vide Ref. No. 859/2025-26  
 Date: 18/09/2025

Internal

*Signature*  
 R. Saravanan  
 Manager (TFO)

This layout out is in line with the extant security guidelines. Hence security clearance accorded.  
*Signature*  
 S. Manoj Kumar  
 Internal