


Internal

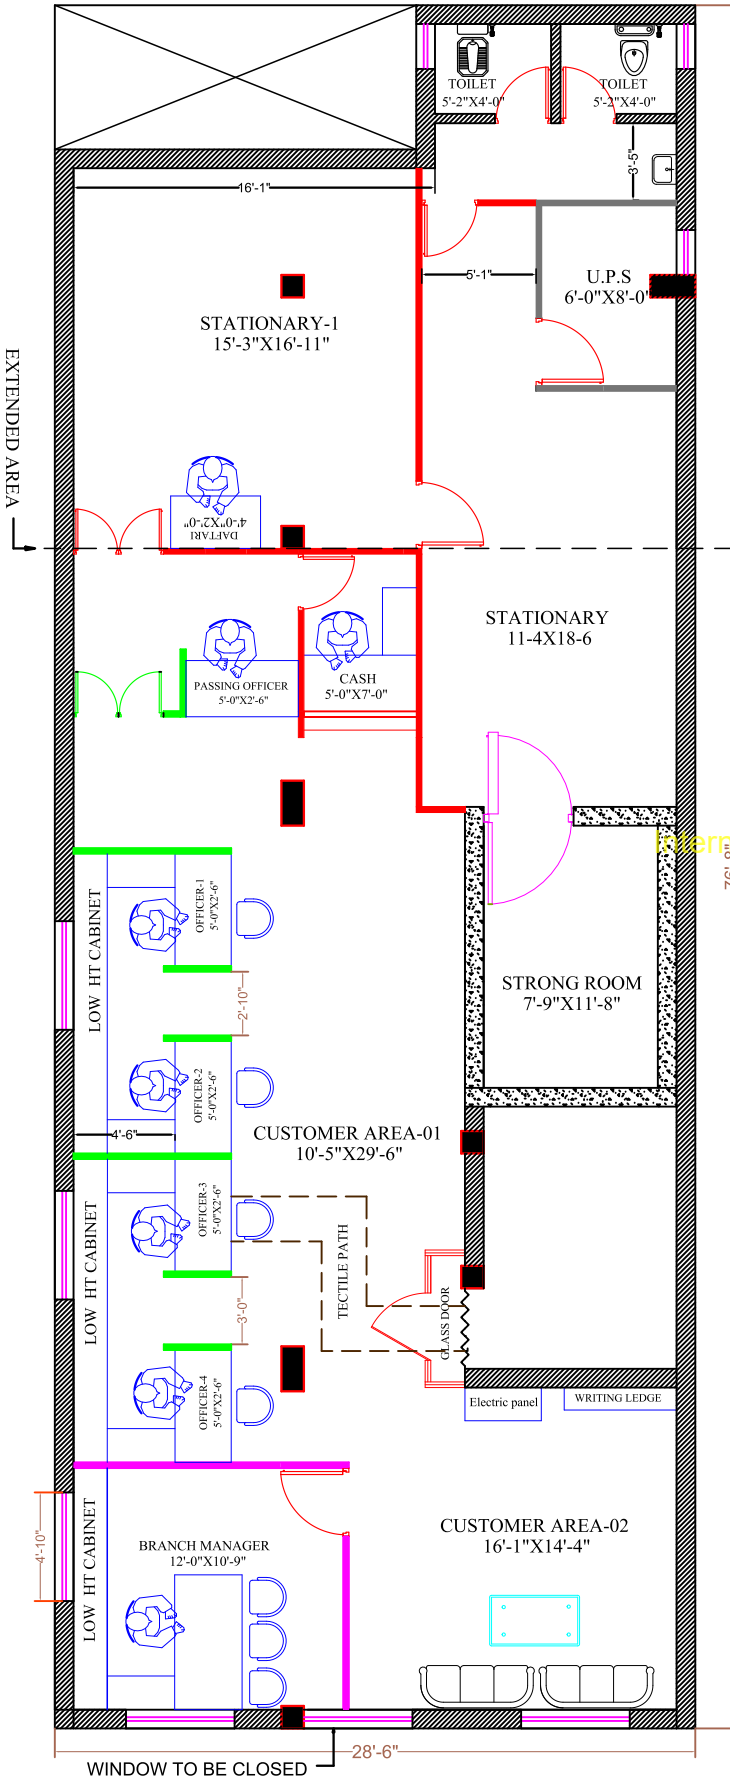

**COLOUR CODE**

- RED- FULL HEIGHT PARTITION
- GREY- FULL HEIGHT CALCIUM SILICATE PARTITION
- PINK- FULL HEIGHT SEMI GLAZED PARTITION
- GREEN- LOW HEIGHT PARTITION
- BLUE- NEW FURNITURE
- BLACK- BRICK WORK CONSTRUCTION

**PROJECT:-**

INTERIOR OF  
CANARA BANK  
BIKRAM BRANCH.  
DISTRIC- PATNA.

**CLIENT:-**

**CANARA BANK**  
Circle office,  
3RD floor, Luv Kush Tower,  
Exhibition Road  
Patna-800001.


**DRAWN:-**

**MD.AASHIQUE ALI**

**DRAWING TITLE:-**

**FURNITURE PLAN.**

SCALE:-  
N.T.S.

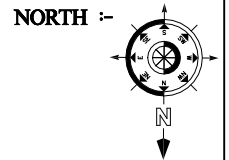


DATE:-  
04.09.2025

**ARCHITECT :-**

**SHEKHAR & ASSOCIATES**  
\*Architects \*Engineers \*Interior  
Designers\*  
Punjab National Bank Building,  
Exhibition Road Roundabout.  
Patna. Mob.-  
9709909842,7903248626.

Internal

Internal

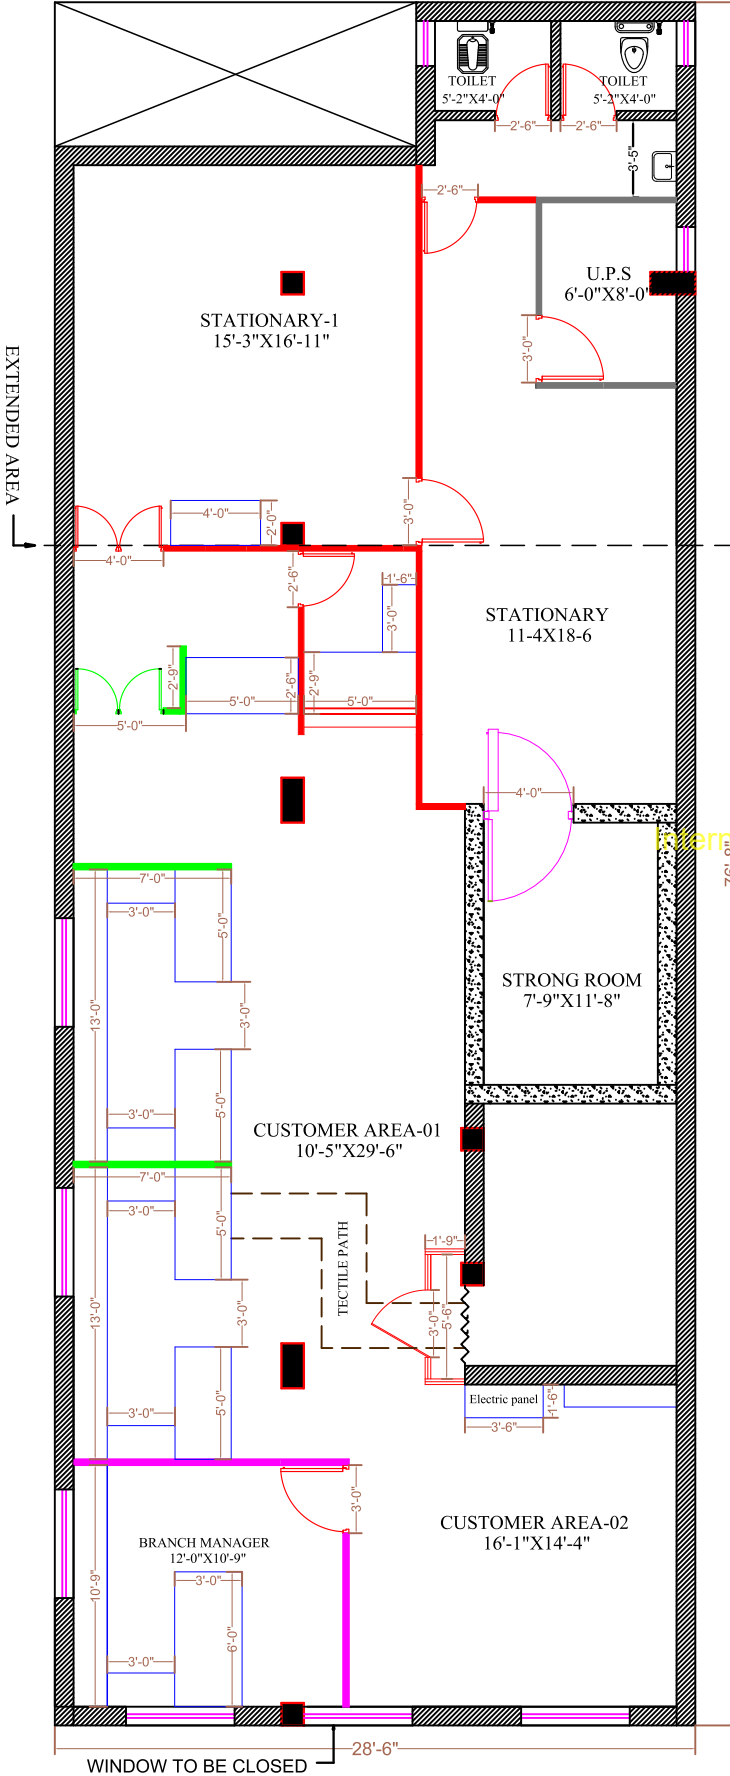

**COLOUR CODE**

- RED- FULL HEIGHT PARTITION
- GREY- FULL HEIGHT CALCIUM SILICATE PARTITION
- PINK- FULL HEIGHT SEMI GLAZED PARTITION
- GREEN- LOW HEIGHT PARTITION
- BLUE- NEW FURNITURE
- BLACK- BRICK WORK CONSTRUCTION

**PROJECT:-**

INTERIOR OF  
CANARA BANK  
BIKRAM BRANCH.  
DISTRIC- PATNA.

**CLIENT:-**

**CANARA BANK**  
Circle office,  
3RD floor,Luv Kush Tower,  
Exhibition Road  
Patna-800001.


**DRAWN:-**

**MD.AASHIQUE ALI**

**DRAWING TITLE:-**

**WORKING PLAN.**


SCALE:-  
N.T.S.

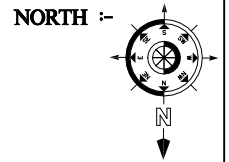

DATE:-  
15.01.2026


**ARCHITECT :-**

**SHEKHAR & ASSOCIATES**  
\*Architects \*Engineers \*Interior  
Designers\*  
Punjab National Bank Building,  
Exhibition Road Roundabout.  
Patna. Mob.-  
9709909842,7903248626.

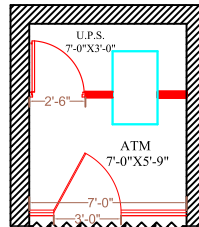

Internal

Internal

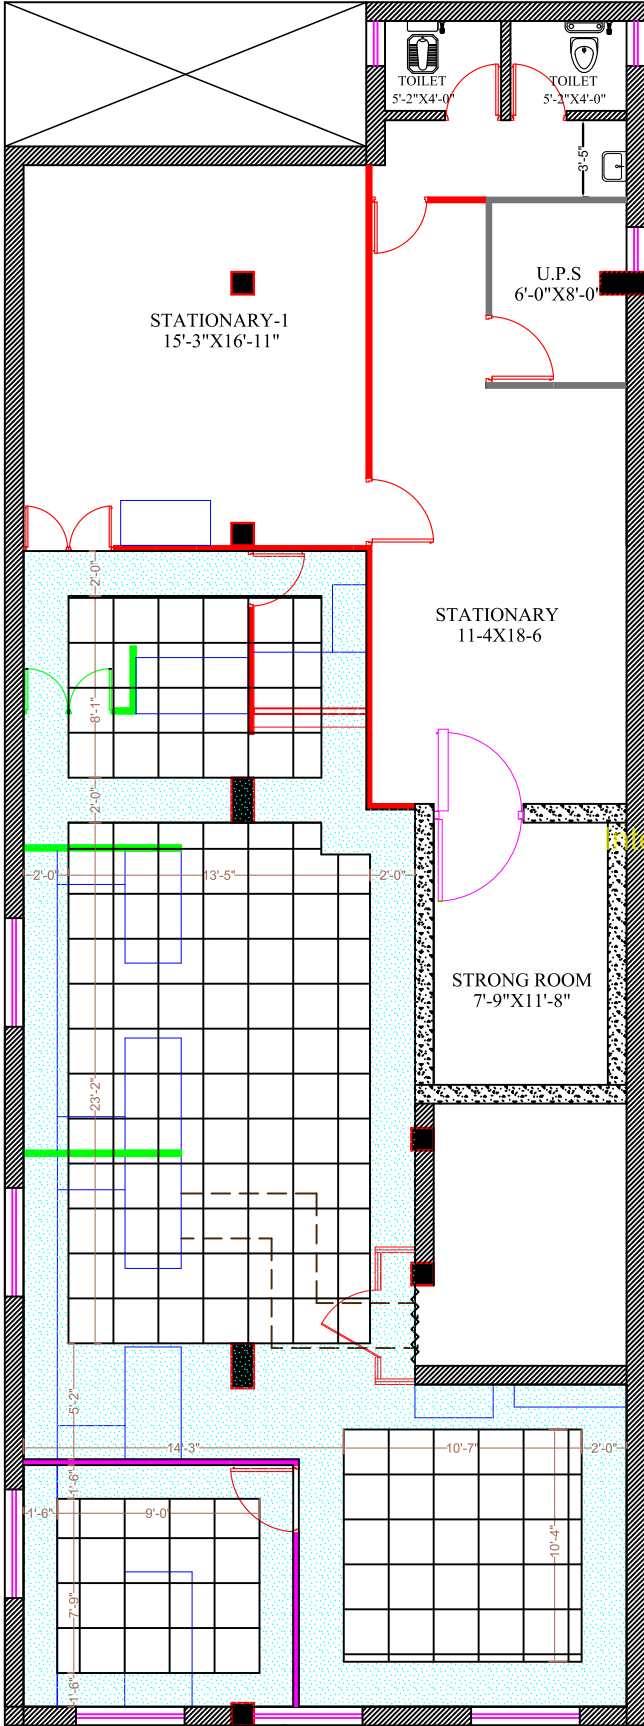

**COLOUR CODE**

- RED- FULL HEIGHT PARTITION
- GREY- FULL HEIGHT CALCIUM SILICATE PARTITION
- PINK- FULL HEIGHT SEMI GLAZED PARTITION
- GREEN- LOW HEIGHT PARTITION
- BLUE- NEW FURNITURE
- BLACK- BRICK WORK CONSTRUCTION

**PROJECT:-**

INTERIOR OF  
CANARA BANK  
BIKRAM BRANCH.  
DISTRIC- PATNA.

**CLIENT:-**

**CANARA BANK**  
Circle office,  
3RD floor,Luv Kush Tower,  
Exhibition Road  
Patna-800001.


**DRAWN:-**

**MD.AASHIQUE ALI**

**DRAWING TITLE:-**

**FALSE CEILING LAYOUT.**


SCALE:-  
N.T.S.

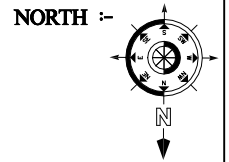

DATE:-  
15.01.2026


**ARCHITECT :-**

**SHEKHAR & ASSOCIATES**  
\*Architects \*Engineers \*Interior  
Designers\*  
Punjab National Bank Building,  
Exhibition Road Roundabout.  
Patna. Mob.-  
9709909842,7903248626.

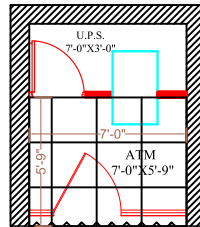

Internal

Internal

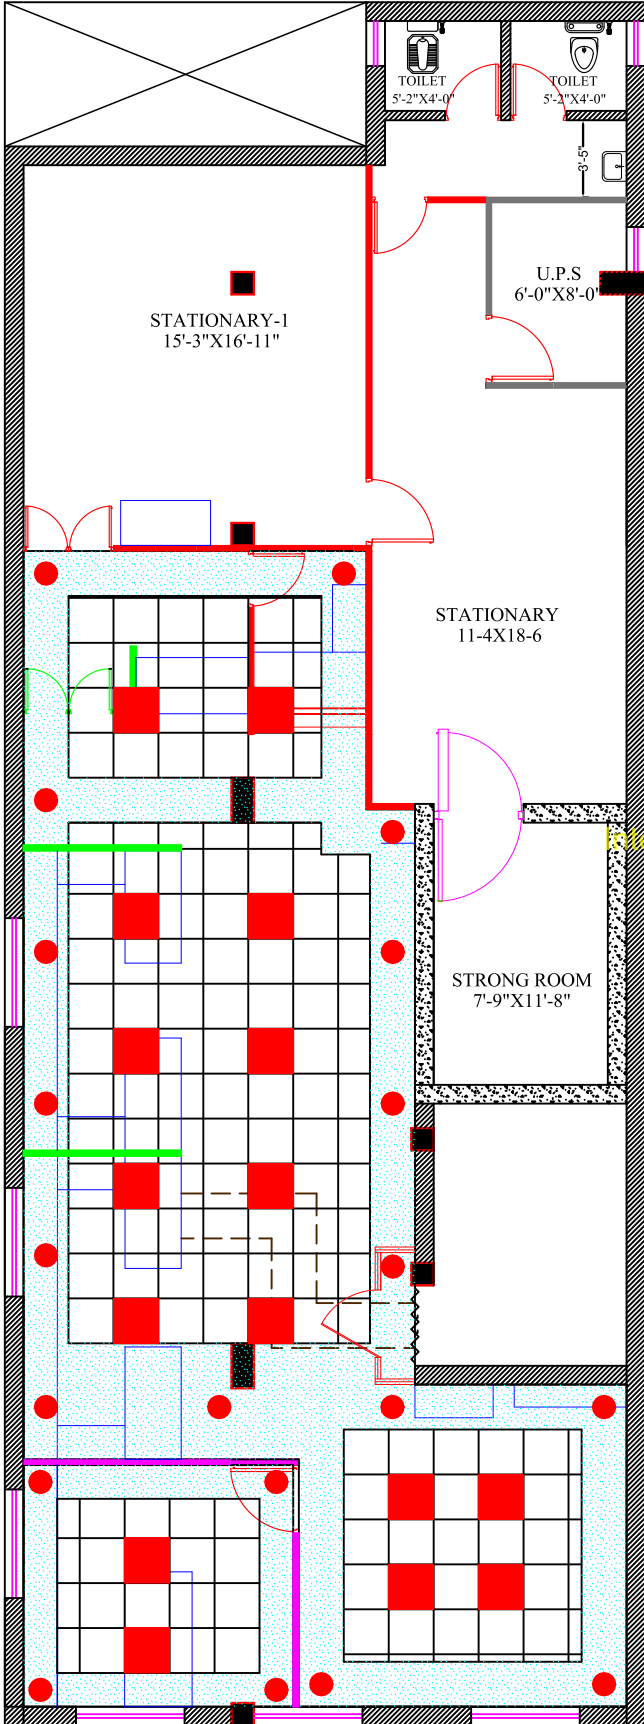

**COLOUR CODE**

- RED- FULL HEIGHT PARTITION
- GREY- FULL HEIGHT CALCIUM SILICATE PARTITION
- PINK- FULL HEIGHT SEMI GLAZED PARTITION
- GREEN- LOW HEIGHT PARTITION
- BLUE- NEW FURNITURE
- BLACK- BRICK WORK CONSTRUCTION

**PROJECT:-**

INTERIOR OF  
CANARA BANK  
BIKRAM BRANCH.  
DISTRIC- PATNA.

**CLIENT:-**

**CANARA BANK**  
Circle office,  
3RD floor,Luv Kush Tower,  
Exhibition Road  
Patna-800001.


**DRAWN:-**

**MD.AASHIQUE ALI**

**DRAWING TITLE:-**

**LIGHT POSITION LAYOUT.**


SCALE:-  
N.T.S.

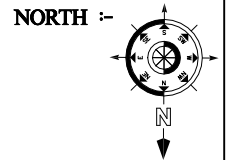

DATE:-  
15.01.2026


**ARCHITECT :-**

**SHEKHAR & ASSOCIATES**  
\*Architects \*Engineers \*Interior  
Designers\*  
Punjab National Bank Building,  
Exhibition Road Roundabout.  
Patna. Mob.-  
9709909842,7903248626.

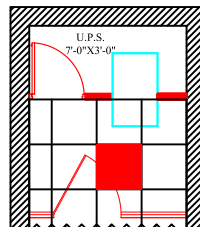

Internal

Internal

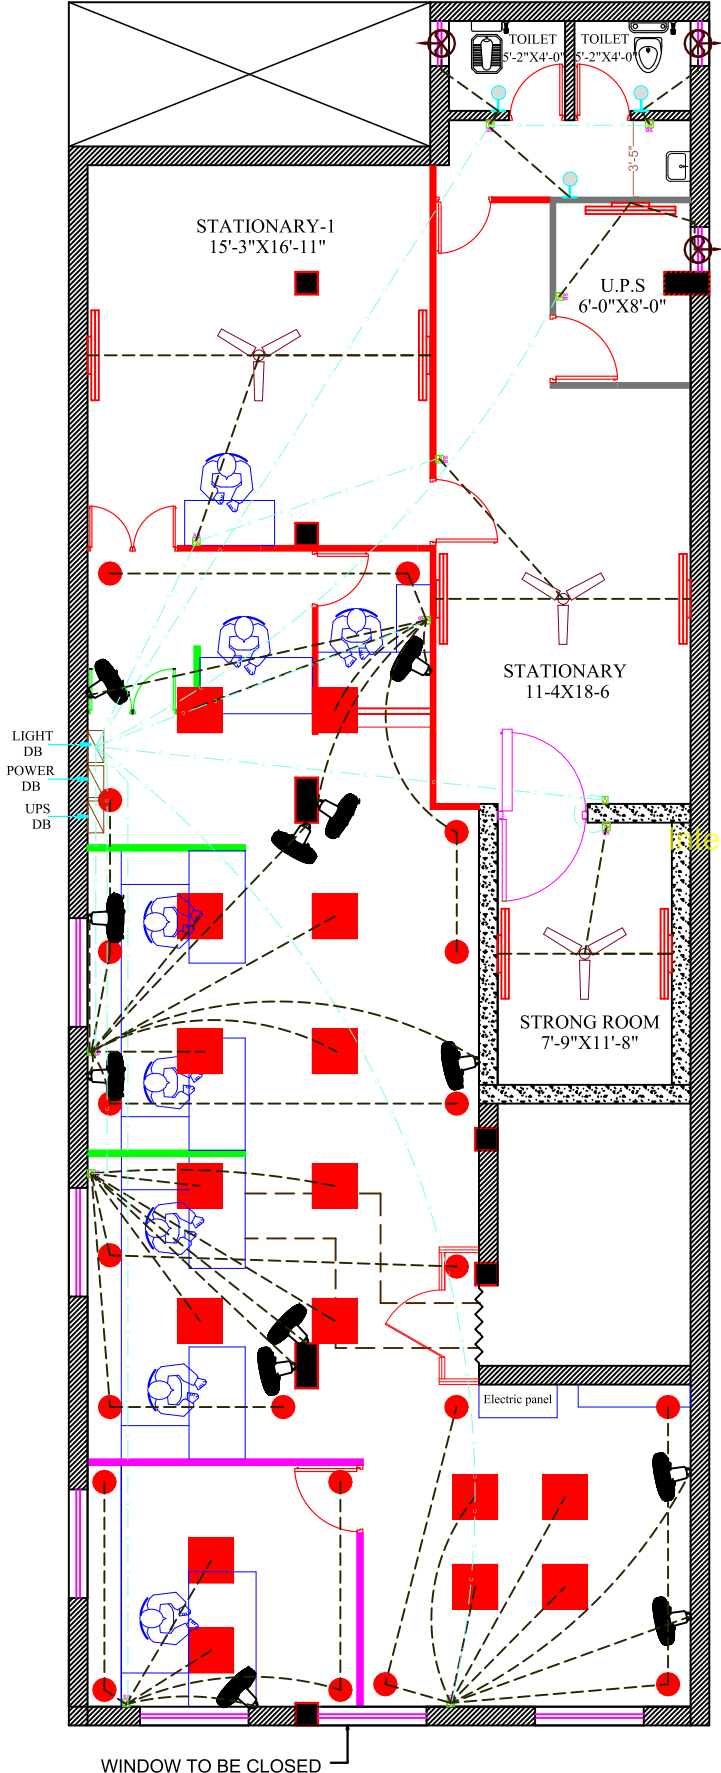

SYMBOL	TYPE	HEIGHT	QUANT.
	Ceiling fan	in ceiling	03
	Wall fan	6'	12
	Exhaust fan	7'6"	03
	12 W led light	7'6"	03
	Switch Board With Socket	4'6"	11
	Round Light	in ceiling	20
	2X2 Panel light	in ceiling	17
	wall tube light	on Wall	07

**PROJECT:-**

**INTERIOR OF  
CANARA BANK  
BIKRAM BRANCH.  
DISTRIC- PATNA.**

**CLIENT:-**

**CANARA BANK**  
Circle office,  
3RD floor,Luv Kush Tower,  
Exhibition Road  
Patna-800001.


**DRAWN:-**

**MD.AASHIQUE ALI**

**DRAWING TITLE:-**

**POINT WIRING &  
CIRCUIT ROUTE LAYOUT.**

**SCALE:-**  
N.T.S.

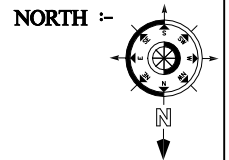

**DATE:-**  
15.01.2026


**ARCHITECT :-**

**SHEKHAR & ASSOCIATES**

\*Architects \*Engineers \*Interior  
Designers\*  
Punjab National Bank Building,  
Exhibition Road Roundabout.  
Patna. Mob.-  
9709909842,7903248626.

Internal

Internal

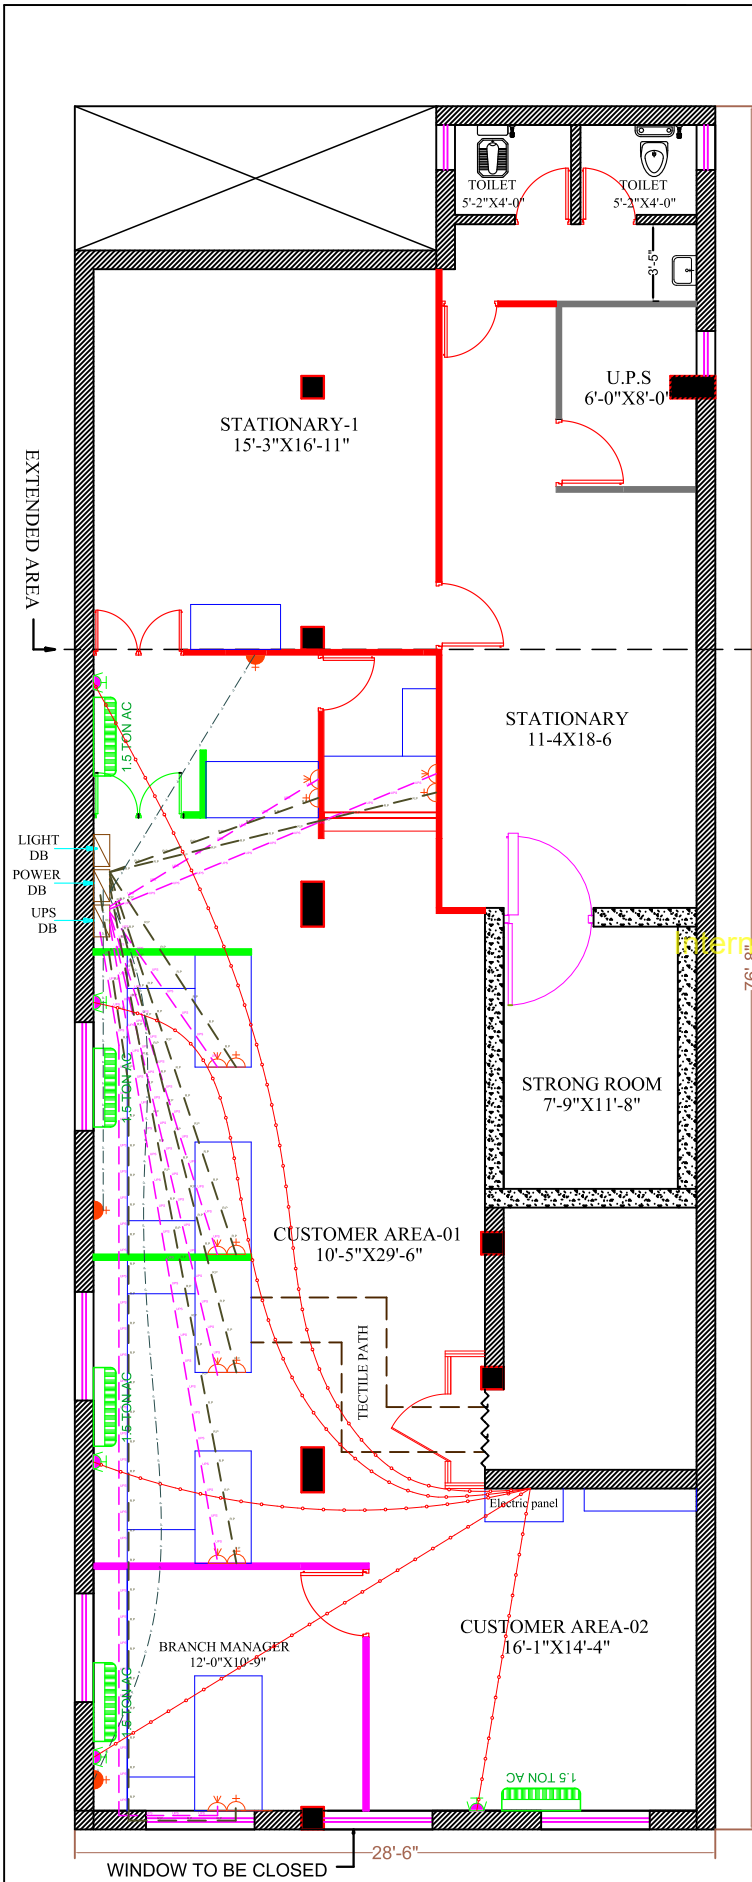

SYMBOL	TYPE	HEIGHT	QUANT.
	2X6A Raw Power	At table h.t	07
	3X6A Switch socket	At table h.t	07
	16 Amp power	At 1'-6" h.t	03
	AC switch socket	At 1'-6" h.t	05

**PROJECT:-**

**INTERIOR OF  
CANARA BANK  
BIKRAM BRANCH.  
DISTRIC- PATNA.**

**CLIENT:-**

**CANARA BANK**  
Circle office,  
3RD floor,Luv Kush Tower,  
Exhibition Road  
Patna-800001.


**DRAWN:-**

**MD.AASHIQUE ALI**

**DRAWING TITLE:-**

**POWER, RAW POWER  
& UPS LAYOUT.**

SCALE:-  
N.T.S.

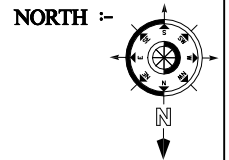

DATE:-  
15.01.2026

**ARCHITECT :-**

**SHEKHAR & ASSOCIATES**  
\*Architects \*Engineers \*Interior  
Designers\*  
Punjab National Bank Building,  
Exhibition Road Roundabout.  
Patna. Mob.-  
9709909842,7903248626.

Internal