


PROPOSED

OPTION-01

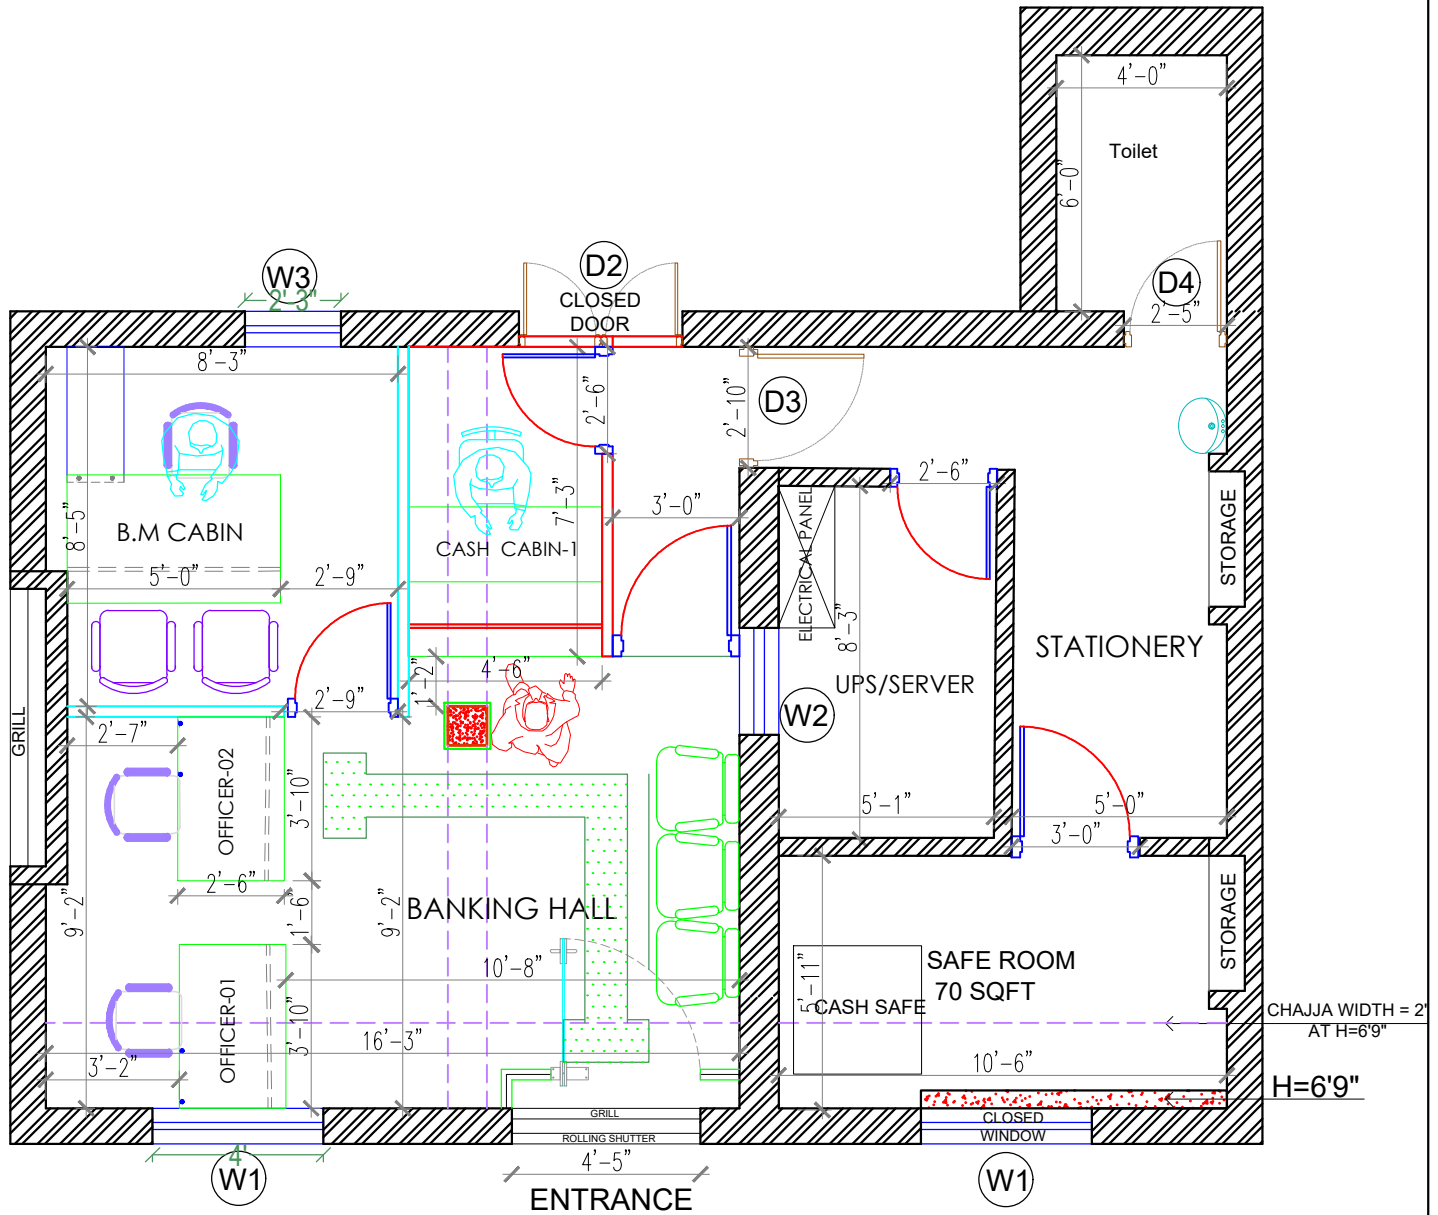


CARPET AREA=475 SQFT

Celing high-10'0"

Beam high-9'6"

CANARA BANK TARURA BRANCH

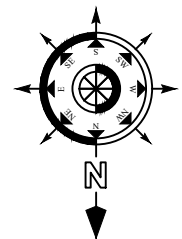

Notes : ALL DIMENSIONS ARE TO BE CHECKED AND CO-RELATED WITH THE RELEVANT ARCHITECTURAL & STRUCTURAL DRAWINGS AND ANY AMBIGUITY SHALL BE IMMEDIATELY BROUGHT TO THE NOTICE OF THE ARCHITECTS BEFORE COMMENCEMENT OF THE WORK. THIS DRAWING IS THE PROPERTY OF ATTIK ARCHITECTS AND IS NOT TO BE COPIED OR USED WITHOUT THEIR PERMISSION.	Architects : ATTIK ARCHITECTS architect SITHLA ASTHAN ROAD, NEAR TILKAMANJHI THANA, BHAGALPUR, PH. NO. 7503821328 9430546484, 9899677299	Drawing Title:- TARURA BRANCH Internal	REVISIONS : <table border="1"> <thead> <tr> <th>Sl.No</th> <th>Date</th> <th>By</th> <th>Change</th> </tr> </thead> <tbody> <tr> <td> </td> <td> </td> <td> </td> <td> </td> </tr> </tbody> </table>	Sl.No	Date	By	Change																	Date:- 13-08-2025	Checked by: AR.VIKASH KR.	NORTH :
	Sl.No	Date	By	Change																						
Consultants :	Client : CANARA BANK	Job Title :	Scale:- NTS	Deal by:	DRG. NO.-01	R 1																				
			ATTIK ARCHITECTS <small>This drawing/design is property of Attik architects. No part of this may be reproduced or incorporated in any form without prior permission in writing from Attikarchitects. Any person doing so, shall be liable to criminal prosecution and civil claims for damages.</small>																							