

COLOUR CODE

- RED- FULL HEIGHT PARTITION
- GREY- FULL HEIGHT CALCIUM SILICATE PARTITION
- PINK- FULL HEIGHT SEMI GLAZED PARTITION
- GREEN- LOW HEIGHT PARTITION
- BLUE- NEW FURNITURE
- BLACK- BRICK WORK CONSTRUCTION

PROJECT:-

INTERIOR OF
CANARA BANK
BIKRAM BRANCH.
DISTRIC- PATNA.

CLIENT:-

CANARA BANK
Circle office,
3RD floor, Luv Kush Tower,
Exhibition Road
Patna-800001.


DRAWN:-

MD.AASHIQUE ALI

DRAWING TITLE:-

FURNITURE PLAN.


SCALE:-
N.T.S.

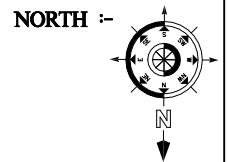

DATE:-
04.09.2025

ARCHITECT :-

SHEKHAR & ASSOCIATES
*Architects *Engineers *Interior
Designers*
Punjab National Bank Building,
Exhibition Road Roundabout.
Patna. Mob.-
9709909842,7903248626.

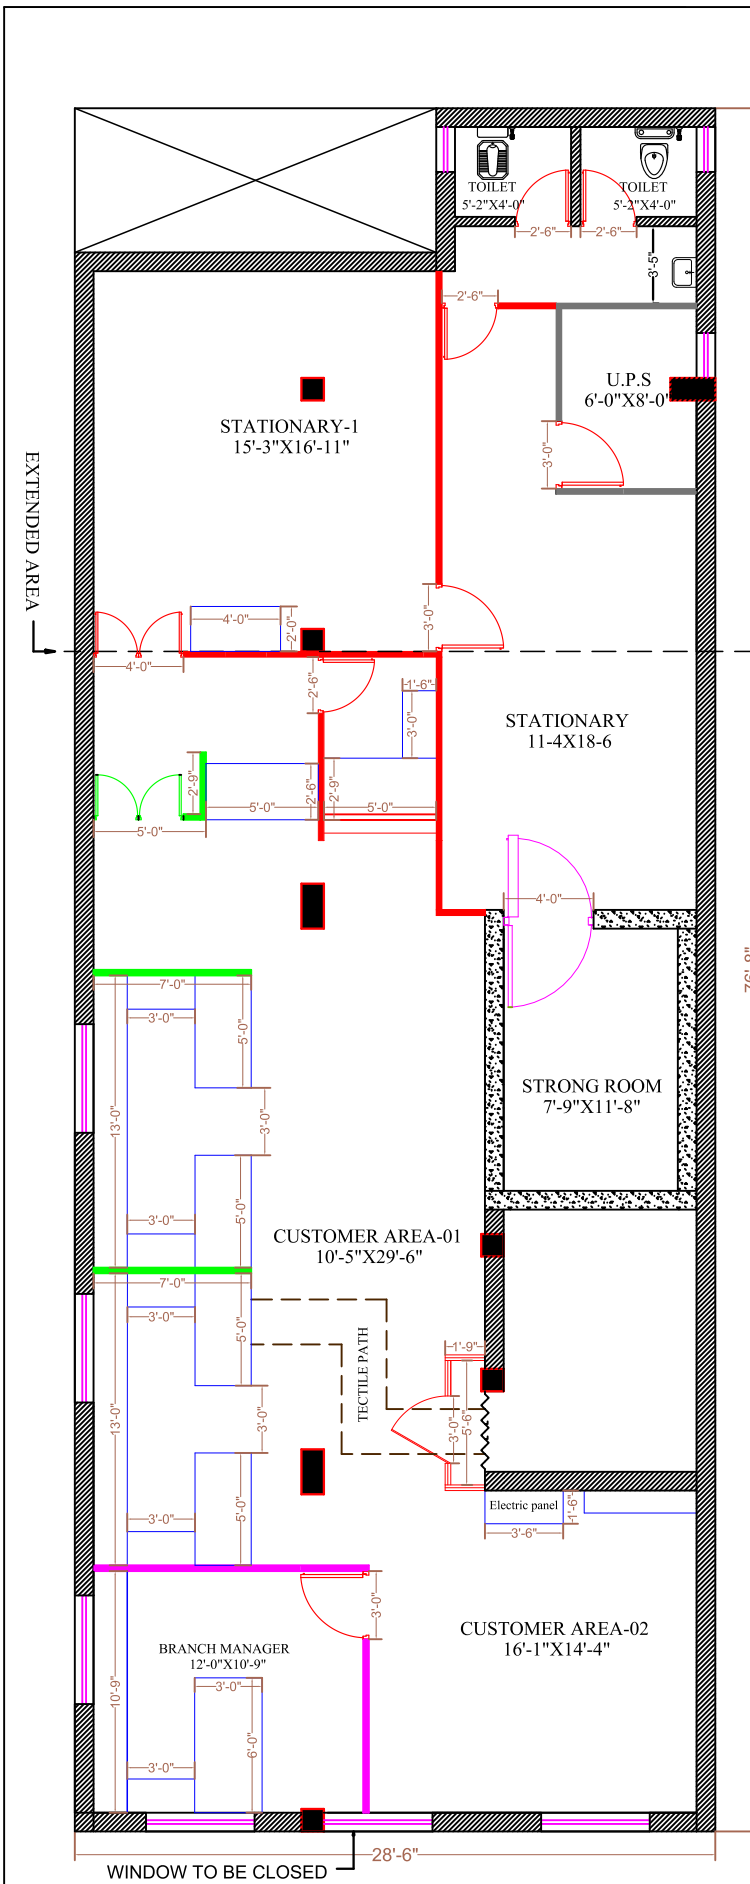

COLOUR CODE

- RED- FULL HEIGHT PARTITION
- GREY- FULL HEIGHT CALCIUM SILICATE PARTITION
- PINK- FULL HEIGHT SEMI GLAZED PARTITION
- GREEN- LOW HEIGHT PARTITION
- BLUE- NEW FURNITURE
- BLACK- BRICK WORK CONSTRUCTION

PROJECT:-

INTERIOR OF
CANARA BANK
BIKRAM BRANCH.
DISTRIC- PATNA.

CLIENT:-

CANARA BANK
Circle office,
3RD floor,Luv Kush Tower,
Exhibition Road
Patna-800001.


DRAWN:-

MD.AASHIQUE ALI

DRAWING TITLE:-

WORKING PLAN.


SCALE:-
N.T.S.

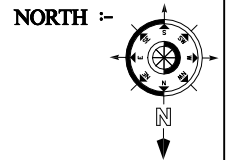


DATE:-
15.01.2026

ARCHITECT :-

SHEKHAR & ASSOCIATES
*Architects *Engineers *Interior
Designers*
Punjab National Bank Building,
Exhibition Road Roundabout.
Patna. Mob.-
9709909842,7903248626.

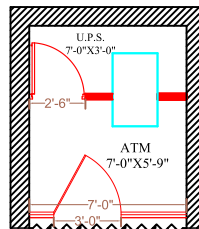

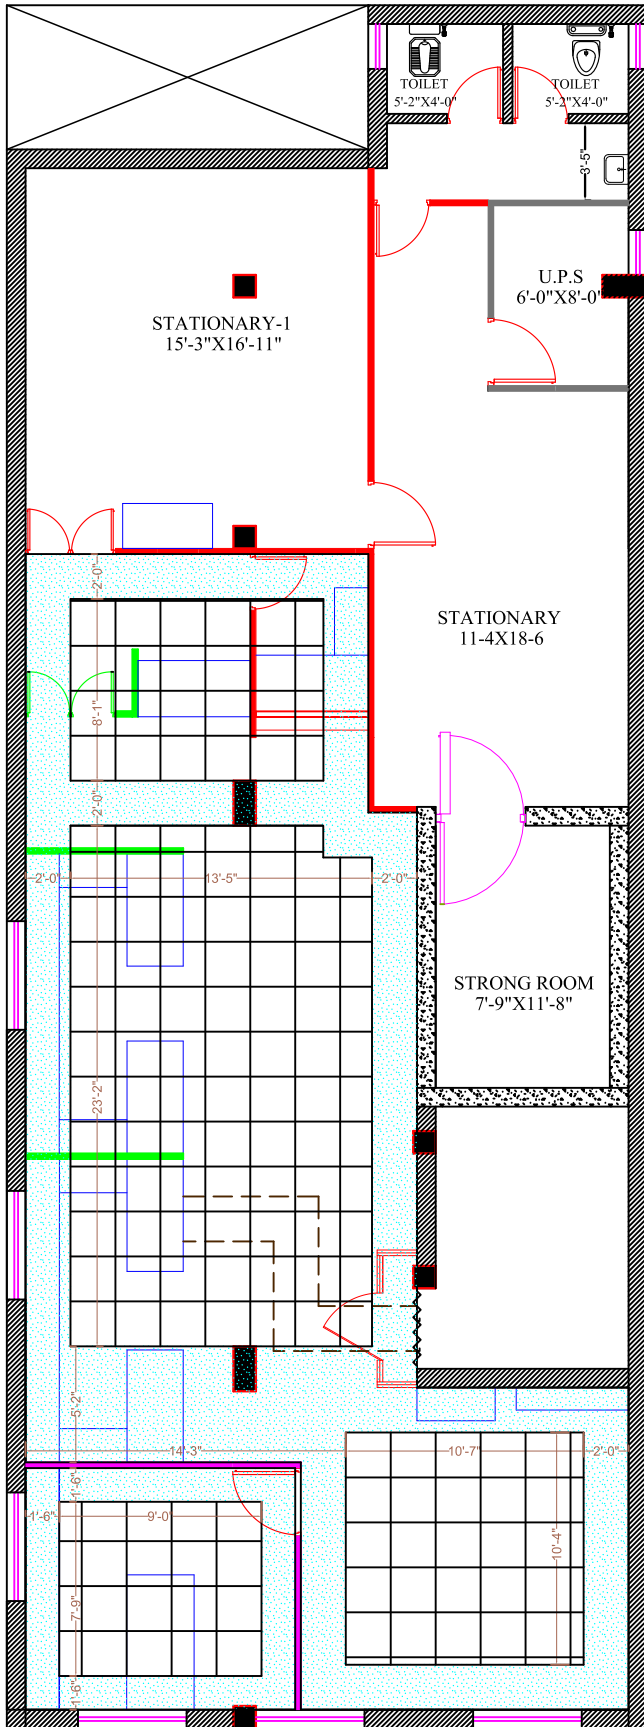

COLOUR CODE

- RED- FULL HEIGHT PARTITION
- GREY- FULL HEIGHT CALCIUM SILICATE PARTITION
- PINK- FULL HEIGHT SEMI GLAZED PARTITION
- GREEN- LOW HEIGHT PARTITION
- BLUE- NEW FURNITURE
- BLACK- BRICK WORK CONSTRUCTION

PROJECT:-

INTERIOR OF
CANARA BANK
BIKRAM BRANCH.
DISTRIC- PATNA.

CLIENT:-

CANARA BANK
Circle office,
3RD floor,Luv Kush Tower,
Exhibition Road
Patna-800001.


DRAWN:-

MD.AASHIQUE ALI

DRAWING TITLE:-

FALSE CEILING LAYOUT.


SCALE:-
N.T.S.

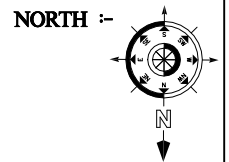


DATE:-
15.01.2026

ARCHITECT :-

SHEKHAR & ASSOCIATES
*Architects *Engineers *Interior
Designers*
Punjab National Bank Building,
Exhibition Road Roundabout.
Patna. Mob.-
9709909842,7903248626.

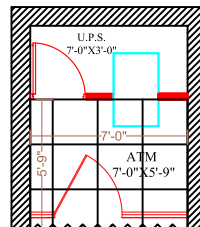

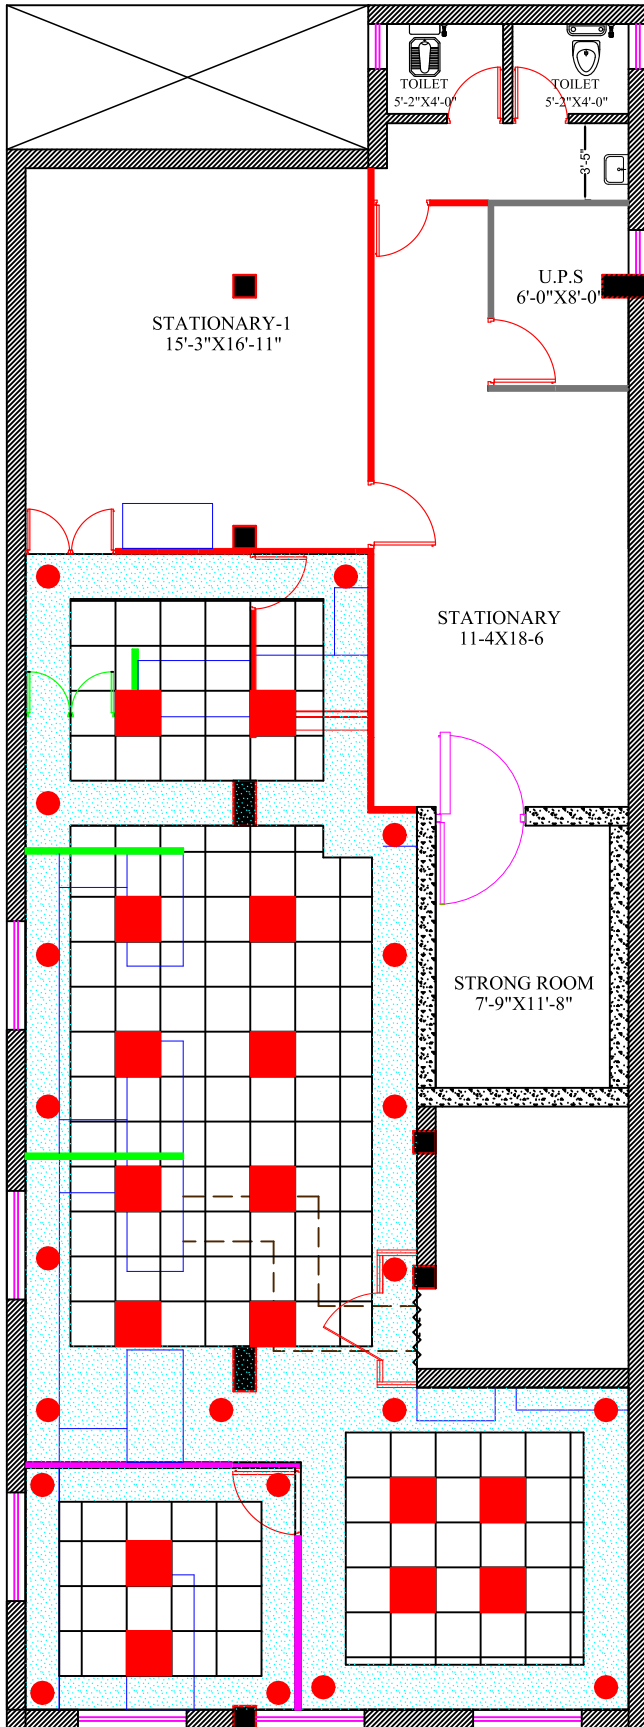

WINDOW TO BE CLOSED

COLOUR CODE

- RED- FULL HEIGHT PARTITION
- GREY- FULL HEIGHT CALCIUM SILICATE PARTITION
- PINK- FULL HEIGHT SEMI GLAZED PARTITION
- GREEN- LOW HEIGHT PARTITION
- BLUE- NEW FURNITURE
- BLACK- BRICK WORK CONSTRUCTION

PROJECT:-

INTERIOR OF
CANARA BANK
BIKRAM BRANCH.
DISTRIC- PATNA.

CLIENT:-

CANARA BANK
Circle office,
3RD floor,Luv Kush Tower,
Exhibition Road
Patna-800001.


DRAWN:-

MD.AASHIQUE ALI

DRAWING TITLE:-

LIGHT POSITION LAYOUT.


SCALE:-
N.T.S.

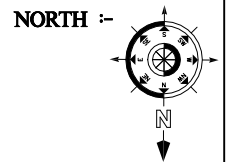


DATE:-
15.01.2026

ARCHITECT :-

SHEKHAR & ASSOCIATES
*Architects *Engineers *Interior
Designers*
Punjab National Bank Building,
Exhibition Road Roundabout.
Patna. Mob.-
9709909842,7903248626.

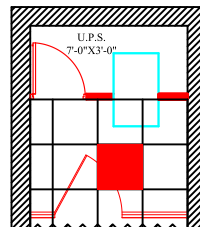

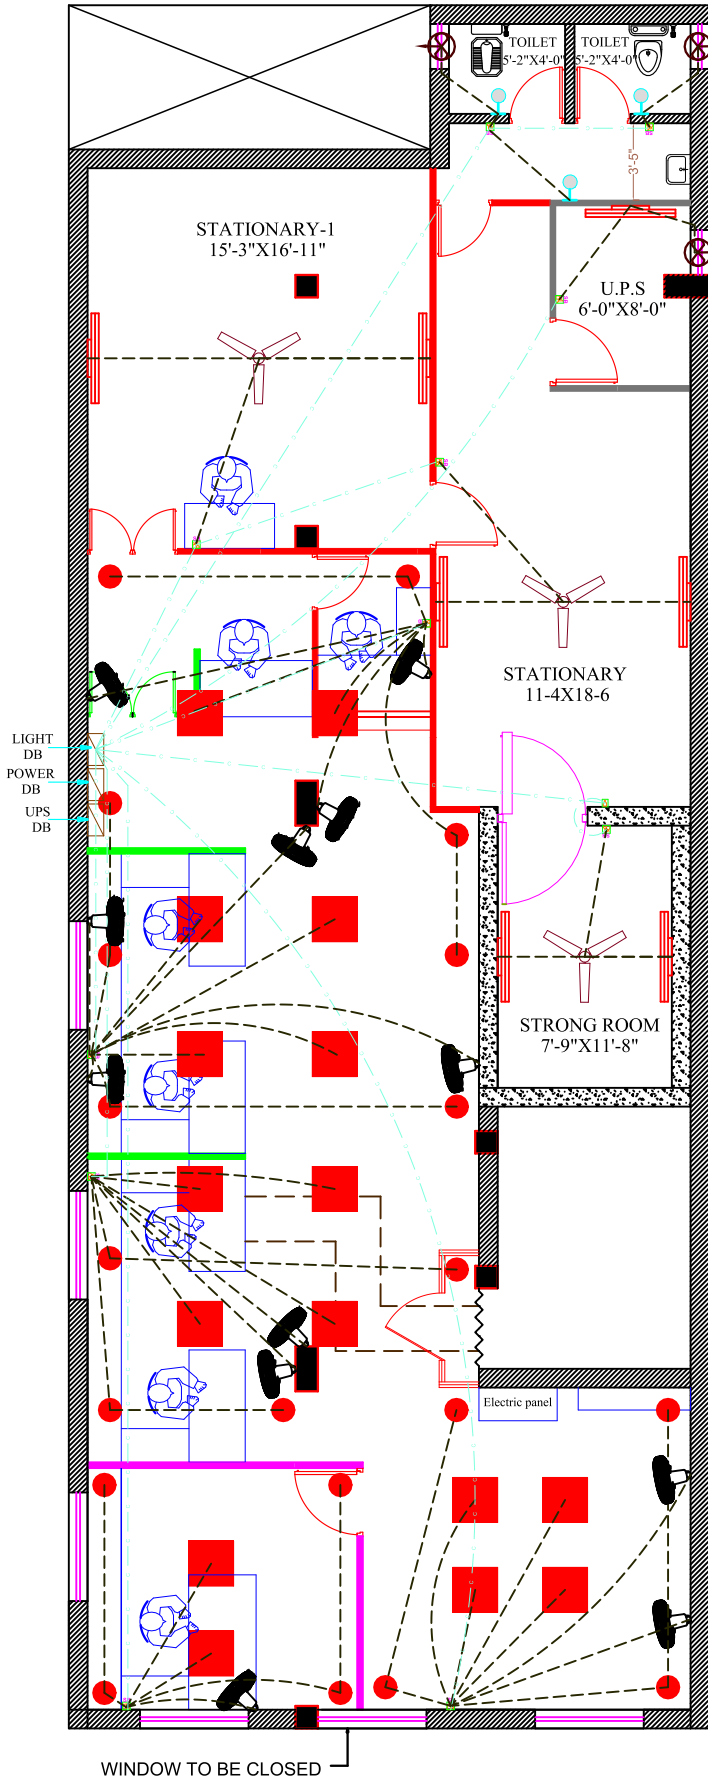

SYMBOL	TYPE	HEIGHT	QUANT.
	Ceiling fan	in ceiling	03
	Wall fan	6'	12
	Exhaust fan	7'6"	03
	12 W led light	7'6"	03
	Switch Board With Socket	4'6"	11
	Round Light	in ceiling	20
	2X2 Panel light	in ceiling	17
	wall tube light	on Wall	07

PROJECT:-

**INTERIOR OF
CANARA BANK
BIKRAM BRANCH.
DISTRIC- PATNA.**

CLIENT:-

CANARA BANK
Circle office,
3RD floor,Luv Kush Tower,
Exhibition Road
Patna-800001.


DRAWN:-

MD.AASHIQUE ALI

DRAWING TITLE:-

**POINT WIRING &
CIRCUIT ROUTE LAYOUT.**

SCALE:-
N.T.S.

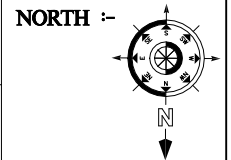


DATE:-
15.01.2026

ARCHITECT :-

SHEKHAR & ASSOCIATES

*Architects *Engineers *Interior
Designers*
Punjab National Bank Building,
Exhibition Road Roundabout.
Patna. Mob.-
9709909842,7903248626.

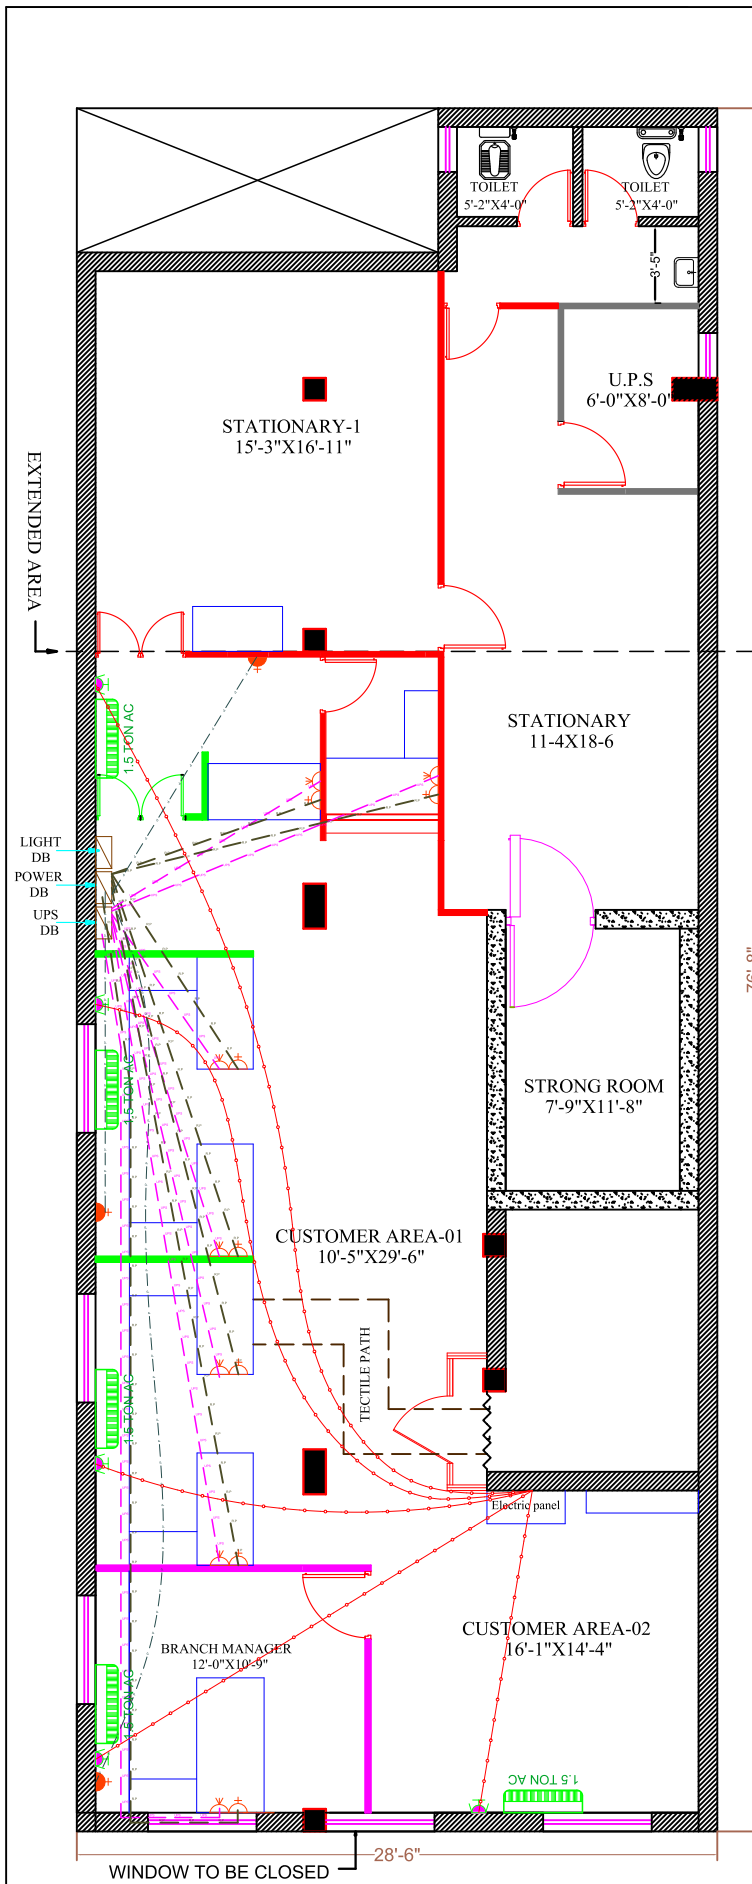

SYMBOL	TYPE	HEIGHT	QUANT.
	2X6A Raw Power	At table h.t	07
	3X6A Switch socket	At table h.t	07
	16 Amp power	At 1'-6" h.t	03
	AC switch socket	At 1'-6" h.t	05

PROJECT:-

**INTERIOR OF
CANARA BANK
BIKRAM BRANCH.
DISTRIC- PATNA.**

CLIENT:-

CANARA BANK
Circle office,
3RD floor,Luv Kush Tower,
Exhibition Road
Patna-800001.


DRAWN:-

MD.AASHIQUE ALI

DRAWING TITLE:-

**POWER, RAW POWER
& UPS LAYOUT.**

SCALE:-
N.T.S.

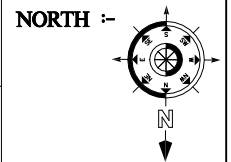

DATE:-
15.01.2026

ARCHITECT :-

SHEKHAR & ASSOCIATES
*Architects *Engineers *Interior
Designers*
Punjab National Bank Building,
Exhibition Road Roundabout.
Patna. Mob.-
9709909842,7903248626.