


ELEVATION VIEW OF WINDOW DETAIL

SECTION

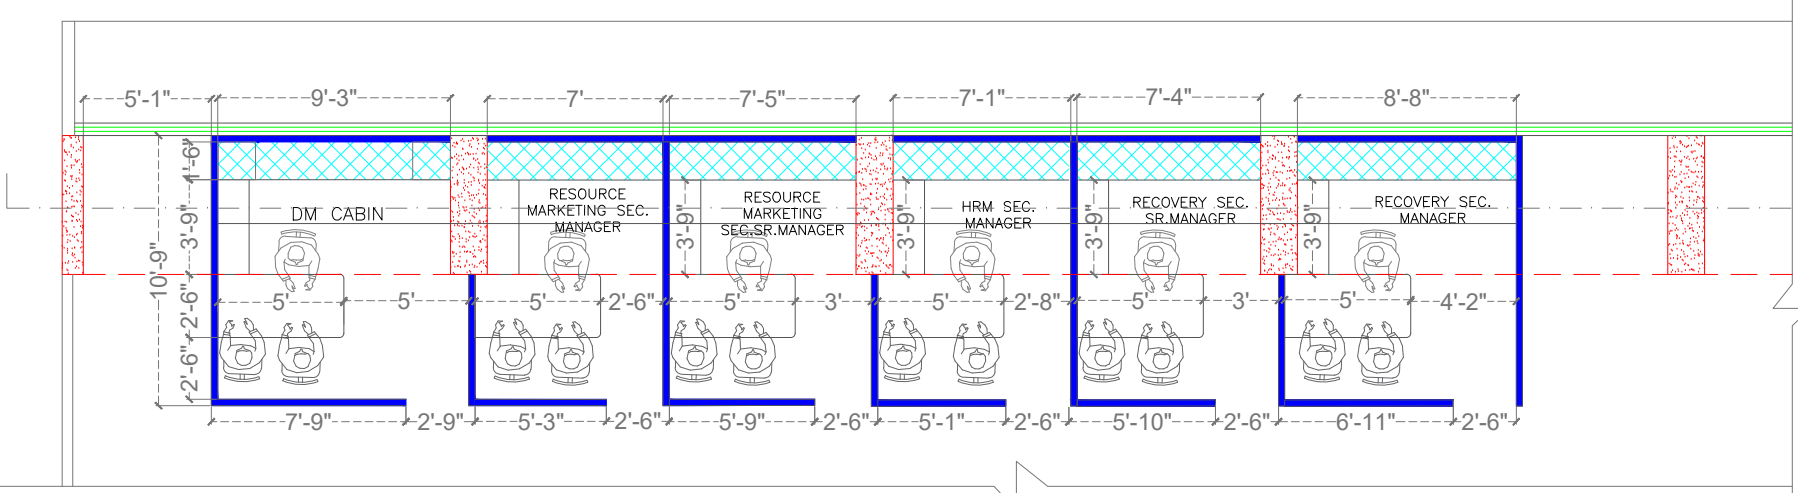

MANAGER CABIN SIDE WINDOW DETAIL PLAN

PROJECT:

CANARA RO BELAPUR :-
DETAILED DRAWING FOR
PARTITION MODULES

NOTES:

OBJECTIVE OF DRAWING - ALL DIMENSIONS MUST BE CHECKED AND CORRELATED WITH THE SITE MEASUREMENTS AND ANY AMBIGUITY MUST BE IMMEDIATELY BROUGHT TO THE NOTICE OF THE ARCHITECTS BEFORE COMMENCEMENT OF THE WORK. ALL DIMENSIONS ON DRAWING TO BE READ AND NOT TO BE MEASURED. ALL DIMENSIONS ARE PER SITE. THE PROVIDED DRAWING ARE HANDED OVER TO CLARIFY THE REPRESENTATION OF THE REQUIRED MODULE. WE MAINTAIN THAT HUMAN ERRORS CANNOT BE DENIED BUT ALSO THAT EVERYTHING CANNOT BE DETAILED IN DRAWING/ DESIGN ALSO, HENCE THE REFERENCE OF THE COMMODITY IN THE RELEVANCE TENDER CLAUSE IS NECESSARY.

REVISIONS:

NORTH	DATE	REVISIONS



TITLE:

MANAGER CABIN SIDE WINDOW
DETAIL PLAN & ELEVATION

DATE: 28.12.2024

DRAWN BY:
PROJECT INCHARGE

SHEET NO:
1

CHECKED BY:
PROJECT MANAGER

PROJECT - NEW OFFICE FOR CANARA RO & MSME BRANCH, BELAPUR.

Consultant - M/s Bhawana Enterprises Pvt Ltd.

Scale - Actual.

Date - 01.10.2024

