

**COLOUR CODE**

- RED- FULL HEIGHT PARTITION
- GREY- FULL HEIGHT CALCIUM SILICATE PARTITION
- PINK- FULL HEIGHT GLAZED PARTITION
- GREEN- LOW HEIGHT PARTITION
- BLUE- NEW FURNITURE
- BLACK- BRICK WORK CONSTRUCTION

**PROJECT:-**

**INTERIOR OF  
CANARA BANK,  
RAMNAGRI BRANCH.**

**CLIENT:-**

**CANARA BANK  
CIRCLE OFFICE,  
4TH FLOOR, LUV KUSH  
TOWER, EXHIBITION ROAD  
PATNA-800001.**

**DRAWING TITLE**


**FURNITURE LAYOUT**

SCALE:-

N.T.S.


DATE:- 30.05.2025

NORTH:-

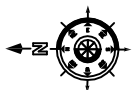

**ARCHITECT:-**

**SHEKHAR & ASSOCIATES**  
\*Architects \*Engineers \*Interior  
Designers\*  
Punjab National Bank Building,  
Exhibition Road Roundabout.  
Patna. Mob.-  
9709909842,7903248626.

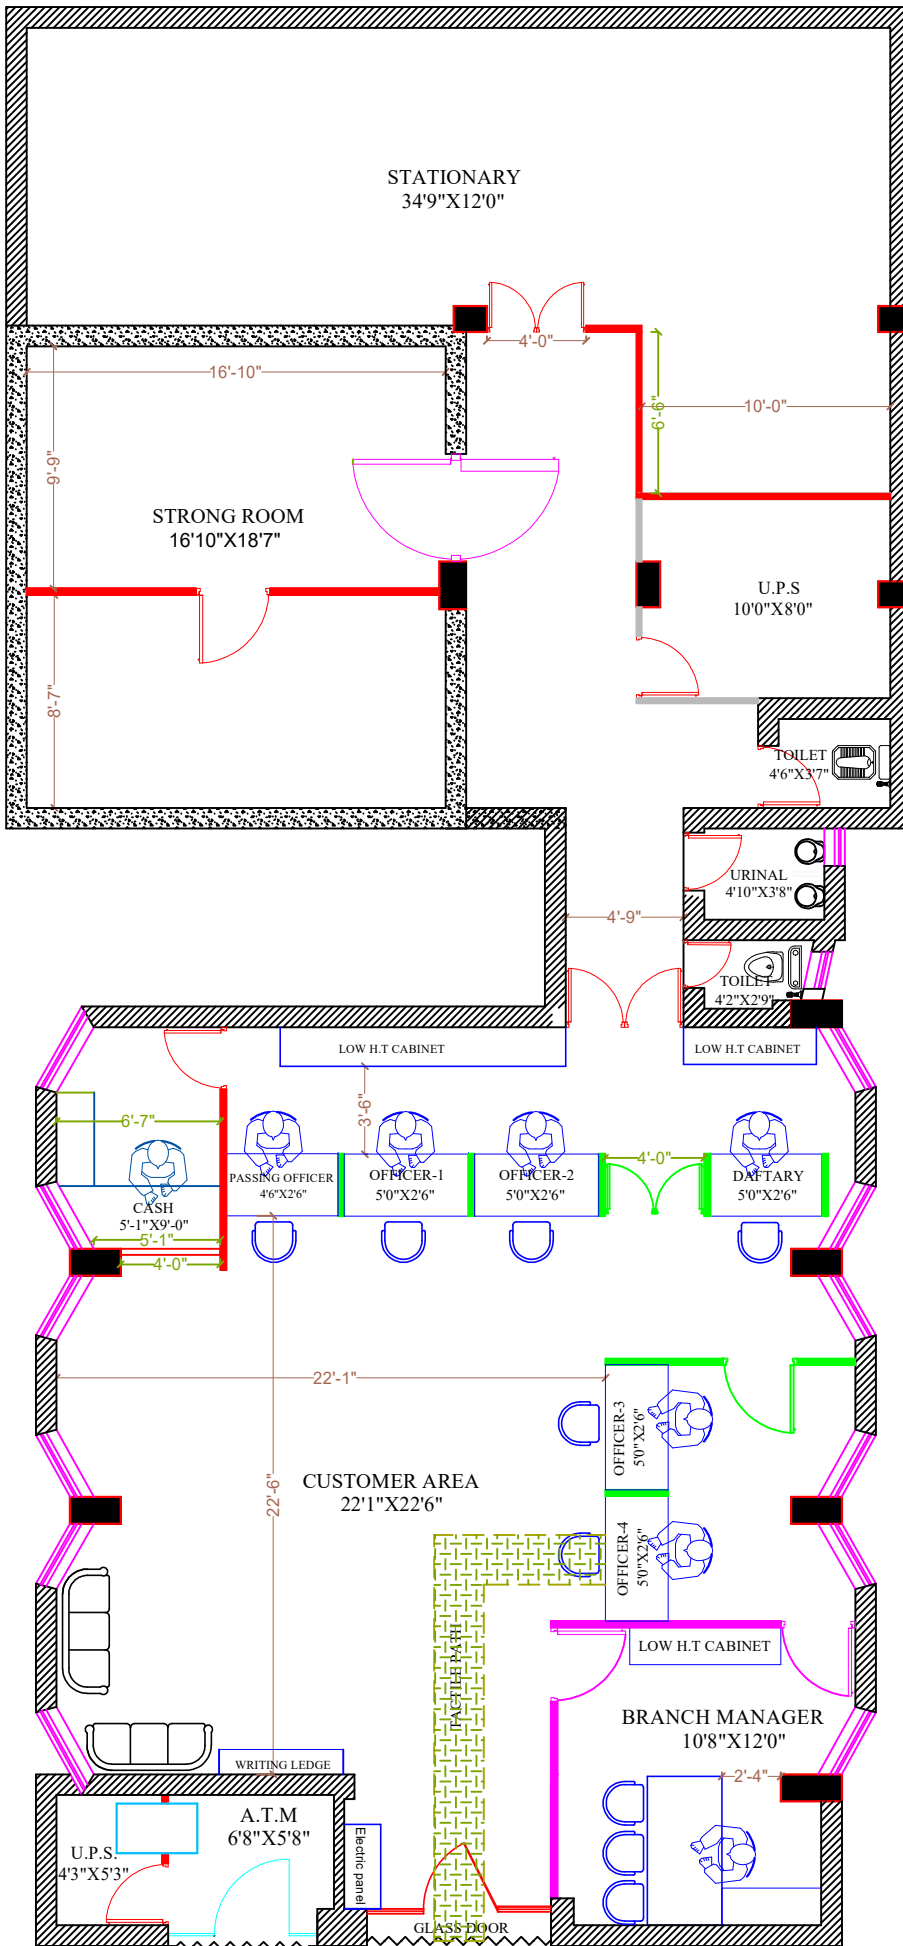

**GROUND FLOOR  
OPT-02**