


20'0" WIDE ROAD

PARKING
29'-0"X15'-0"

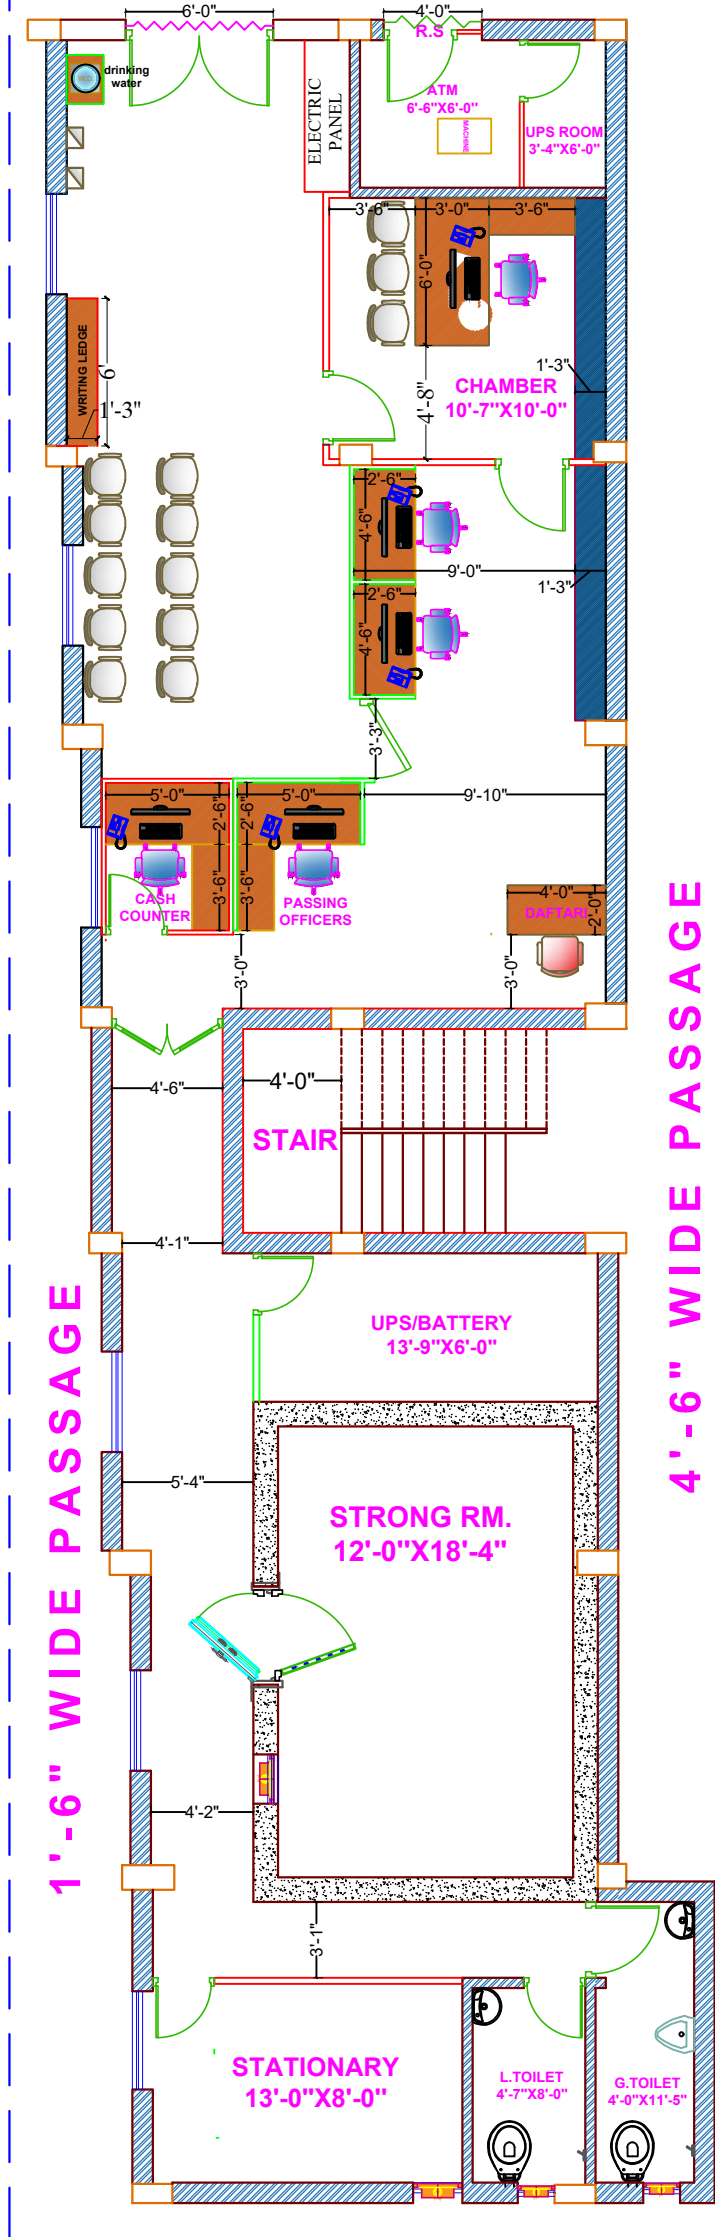

1463 SQFT
CARPET AREA

LEGEND:-	
	low height storage
	Cheque drop box and suggestion box.
	water dispensary (drinking water)
	exhaust fan
INDEX (COLOUR CODE)	
BLUE	NEW FURNITURE
RED	FULL HEIGHT PARTITION
PINK	FULL HEIGHT SEMI GLAZED PARTITION
BLACK	BRICK WORK CONSTRUCTION
GREEN	LOW HEIGHT PARTITION UPTO 4'-0" HEIGHT

PROJECT-
PROPOSED NEW PREMISES
OF CANARA BANK
AT-DARIYAPUR

Sheet Title:
PROPOSED FURNITURE
LAYOUT PLAN

Sheet:
Internal

DATE:-
18/07/2025
R.DATE:-
15/09/2025

NORTH:-

ARCHITECT:
AAYRA ASSOCIATES
ARCHITECTURE AND INTERIOR DESIGNING
AR. POOJA MALHOTRA
310, B-Block, Aashiana Chambers,
Exhibition Road, Patna- 800001
9835877071
poojamalhotra1309@gmail.com