


# VENKAT NARAYANA ROAD

GATE

**LEGEND:**

SYMBOL	DESCRIPTION	QTY
—	140mm DIA HDPE PIPE	153 Mts
□	450mm x 450mm x 600mm BRICK CHAMBER WITH HEAVY DUTY RCC FRAME & COVER	6 Nos
□	300mm x 300mm x 450mm EARTH CHAMBER FOR EMU, TRANSFORMER & EB PANEL (2Nos- EMU EB, 2Nos-OT EB, 2No- OT EB & 2Nos-EBLTHNCH)	7 Nos
—	25mm x 25mm G.I STMP FOR EARTH CONNECTIONS	150 Mts
—	3.5c x 1200g. mm XLPE AL AL. UG CABLE (GRADE FROM TRANSFORMER TO EB NETWORKER.14.2)	150 Mts
□	2L+1R 636 OUT DOOR TYPE EMU WITH FITU	1 No

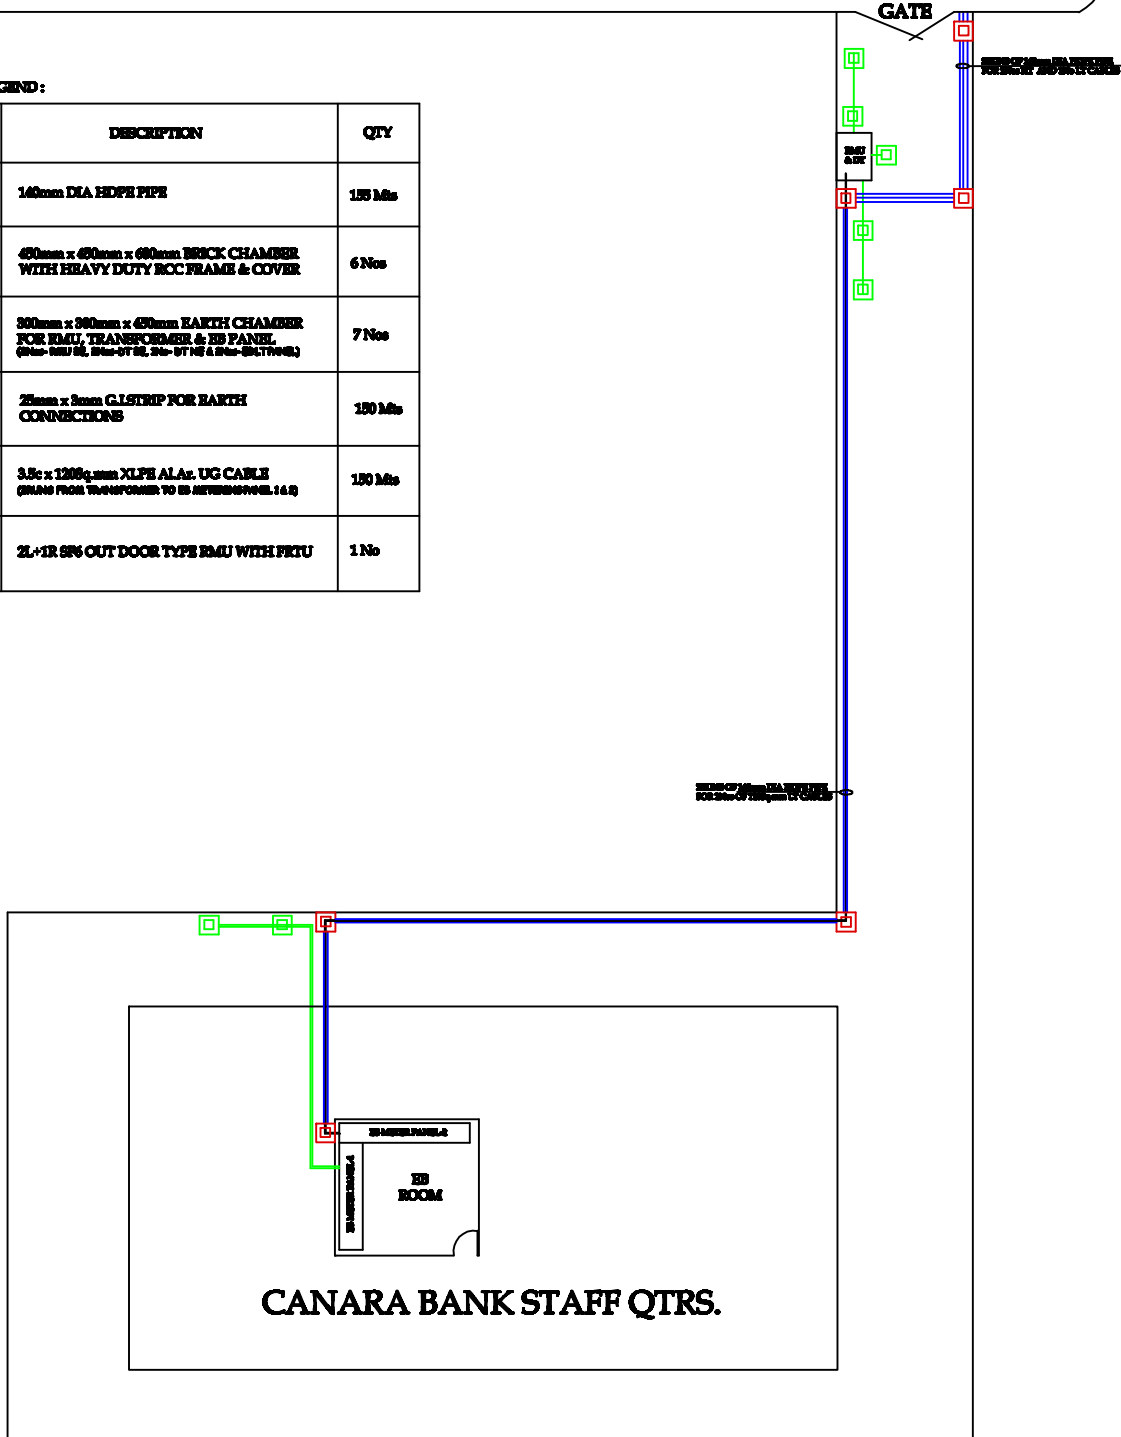

CLIENT:  
**CANARA BANK STAFF QUARTERS**  
 VENKAT NARAYANA ROAD, T.NAGAR, CHENNAI

TITLE: DRAWING FOR HT, LT CABLE ROUTE AND EARTHING

DATE:	20.02.2020	REASON:	FOR APPROVAL
DRAWN BY:	VELA	VERIFIED BY:	KPM

ELECTRICAL CONSULTANT:  
**Er. K.P.MURALIDHARAN**  
 M/S. ENERGY MULTIPLES  
 249, ANNA SALAI, CENNAI-600 006.