


PROPOSED LAYOUT FOR PULLAMPET BRANCH

OPTION
2

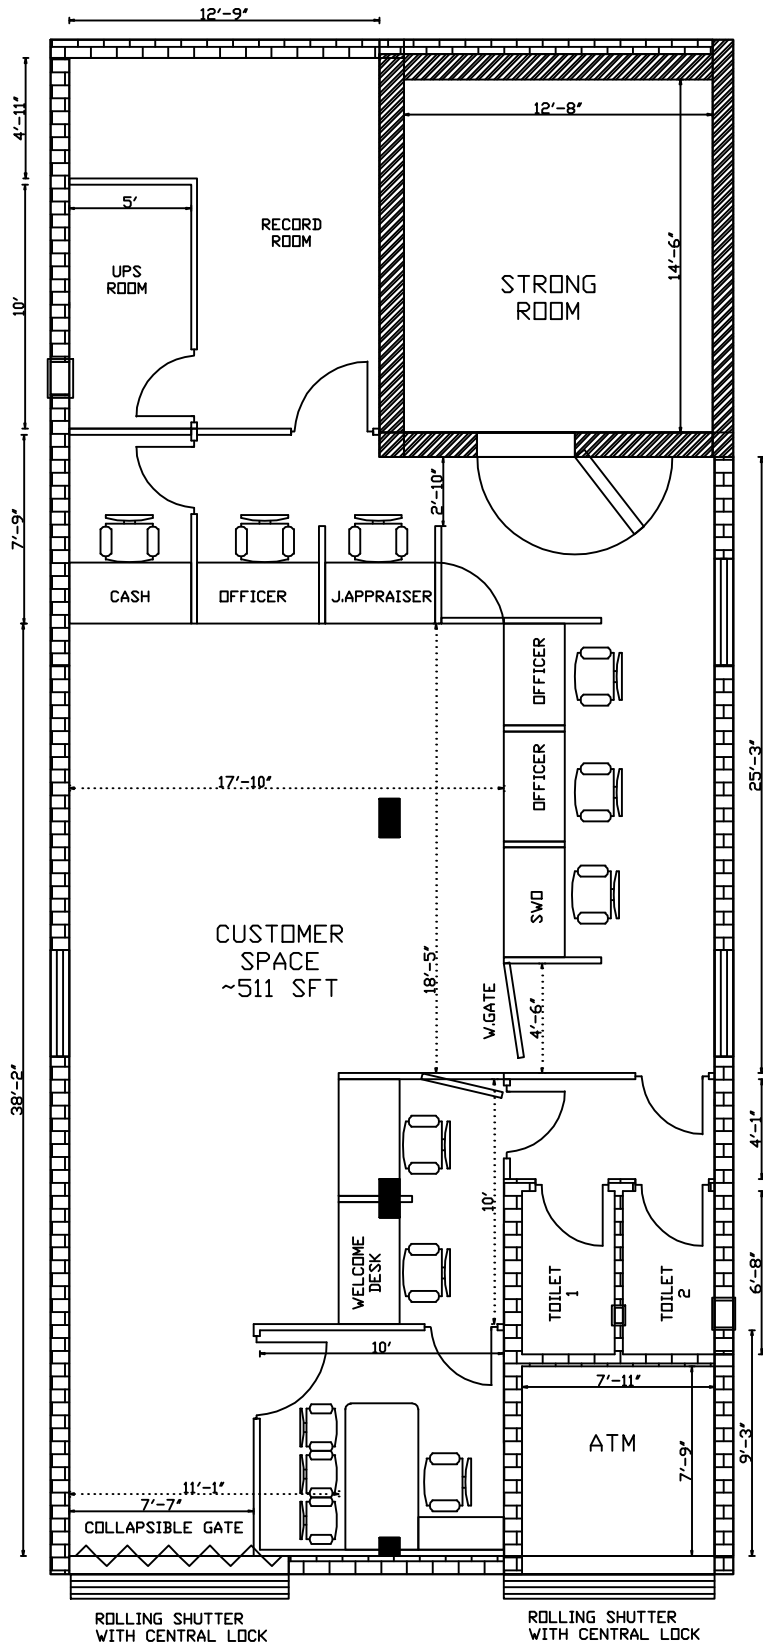

ROLLING SHUTTER WITH CENTRAL LOCK

ROLLING SHUTTER WITH CENTRAL LOCK

Internal

