


TUMUNG BRANCH (RURAL CENTRE MEDIUM BRANCH)

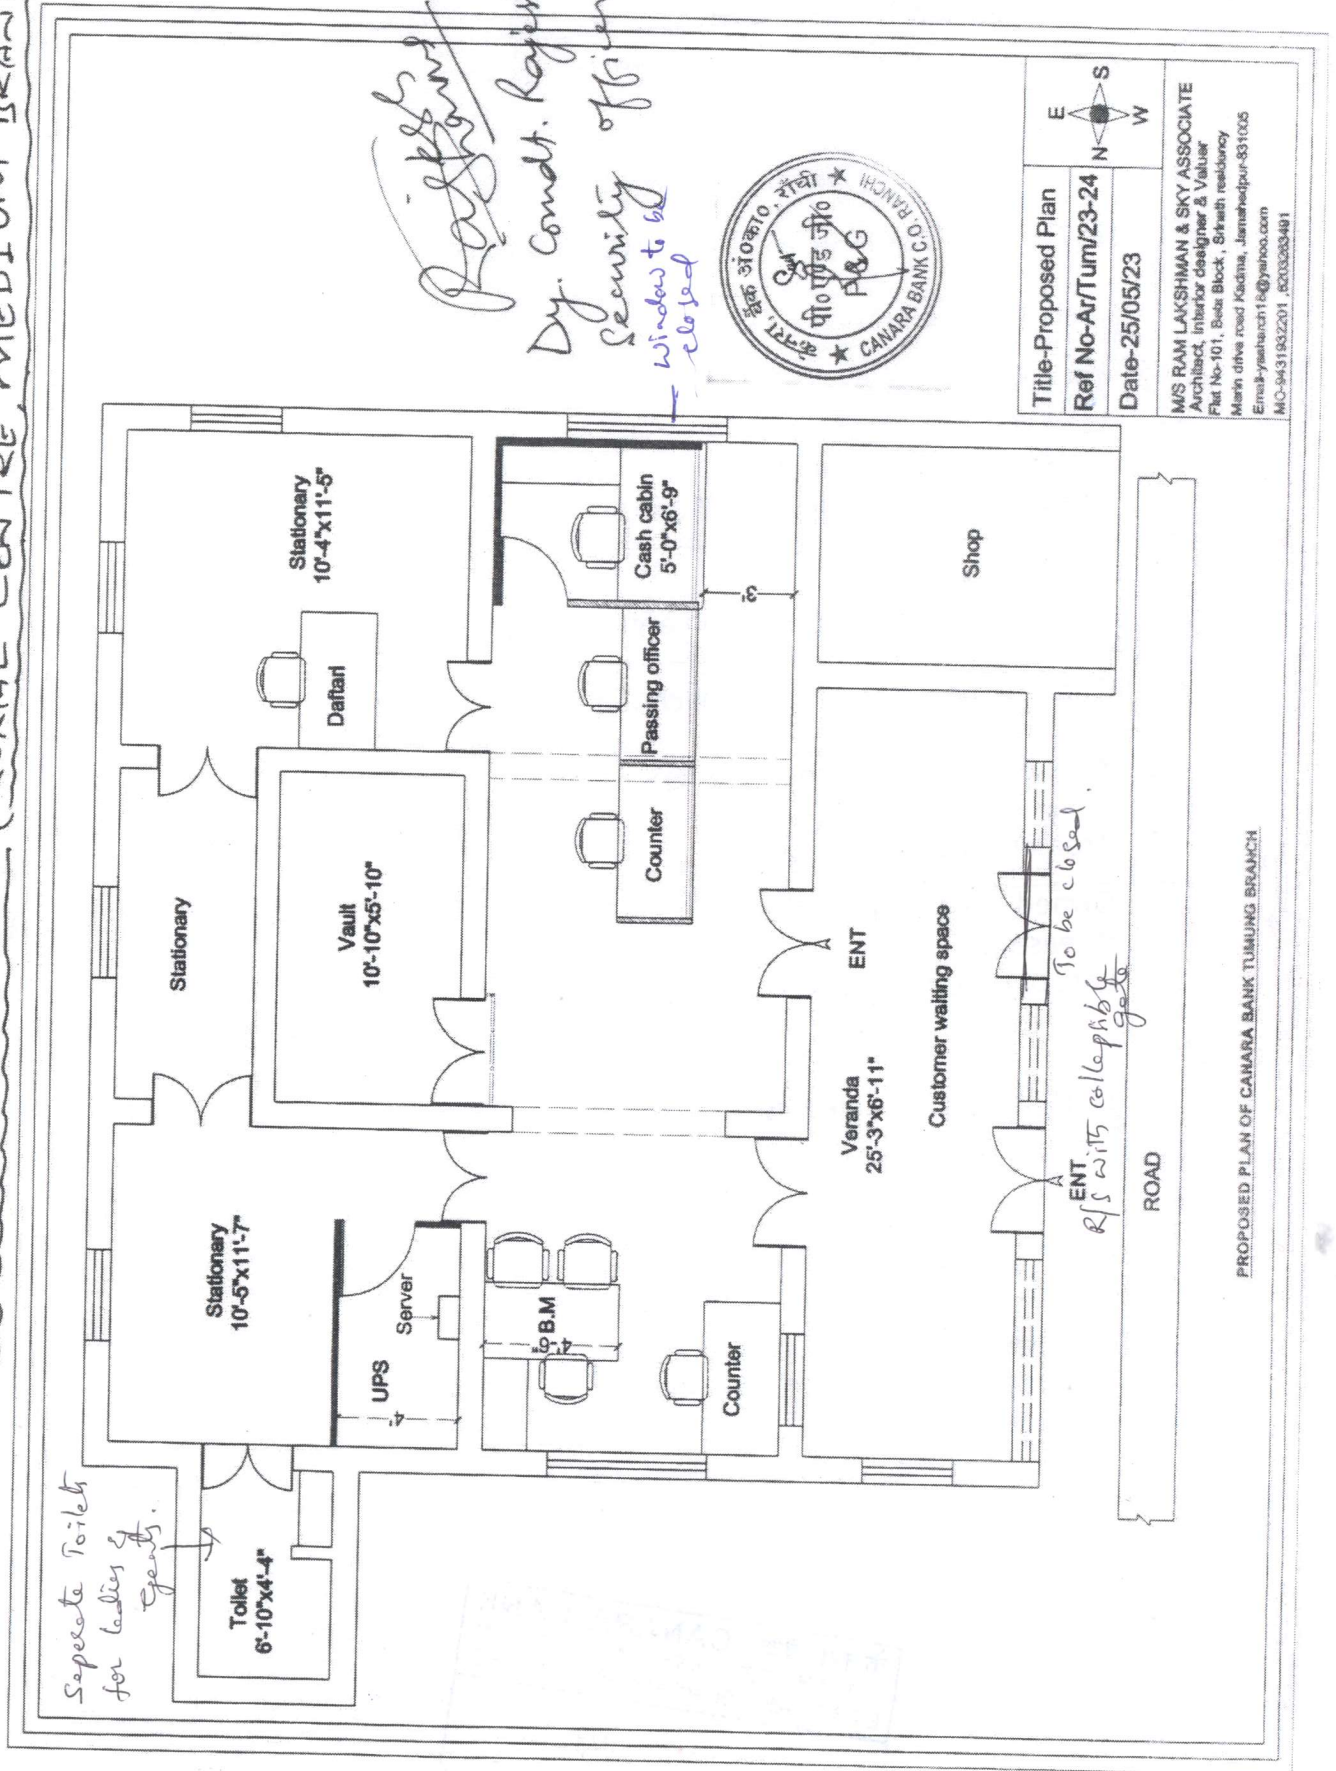

Layout is Approved Subject to
compliance of observations made vide
Ref. No. 563/23-24
Date: 30/05/2023

Rajesh