


PROPOSED LAYOUT FOR BAIRAGIPATTEDA BRANCH

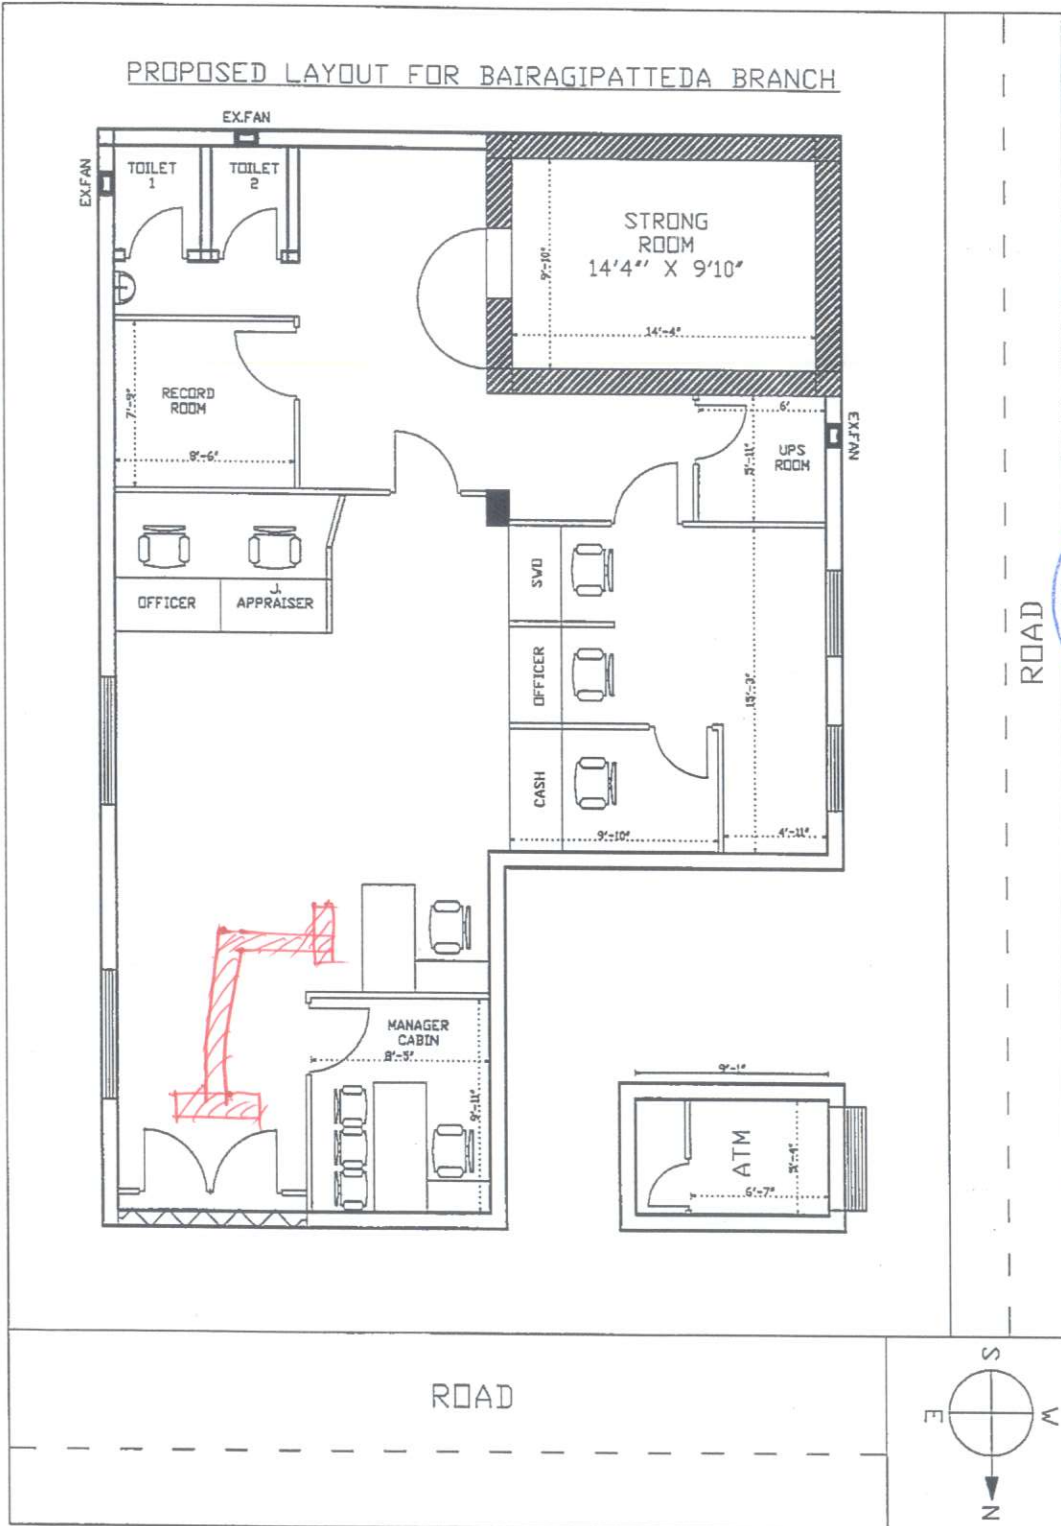

Layout is Approved Subject to compliance of observations made vide Ref. No. 1082/1095-26 Date: 19/09/2018

- 1) Accessibility standards ^{Internal} are to be ensured.
- 2) Security clearance to be ensured.

कने केनरा बैंक / For CANARA BANK

मंडल प्रबंधक / Divisional Manager
 ई.पी.सी. अनुभाग, सा.प्र.कार्यक्षेत्र
 आर सी व जी ए विभाग, प्र.का., बेंगलूर - 04
 E.P.C. Sec. G.A. & G.A. Wing, H.O. Bengaluru - 04

R. Sankaran
 R. Sankaran
 Manager (Tech).

Internal