


SLAB - 309 CM
BEAM - 268 CM

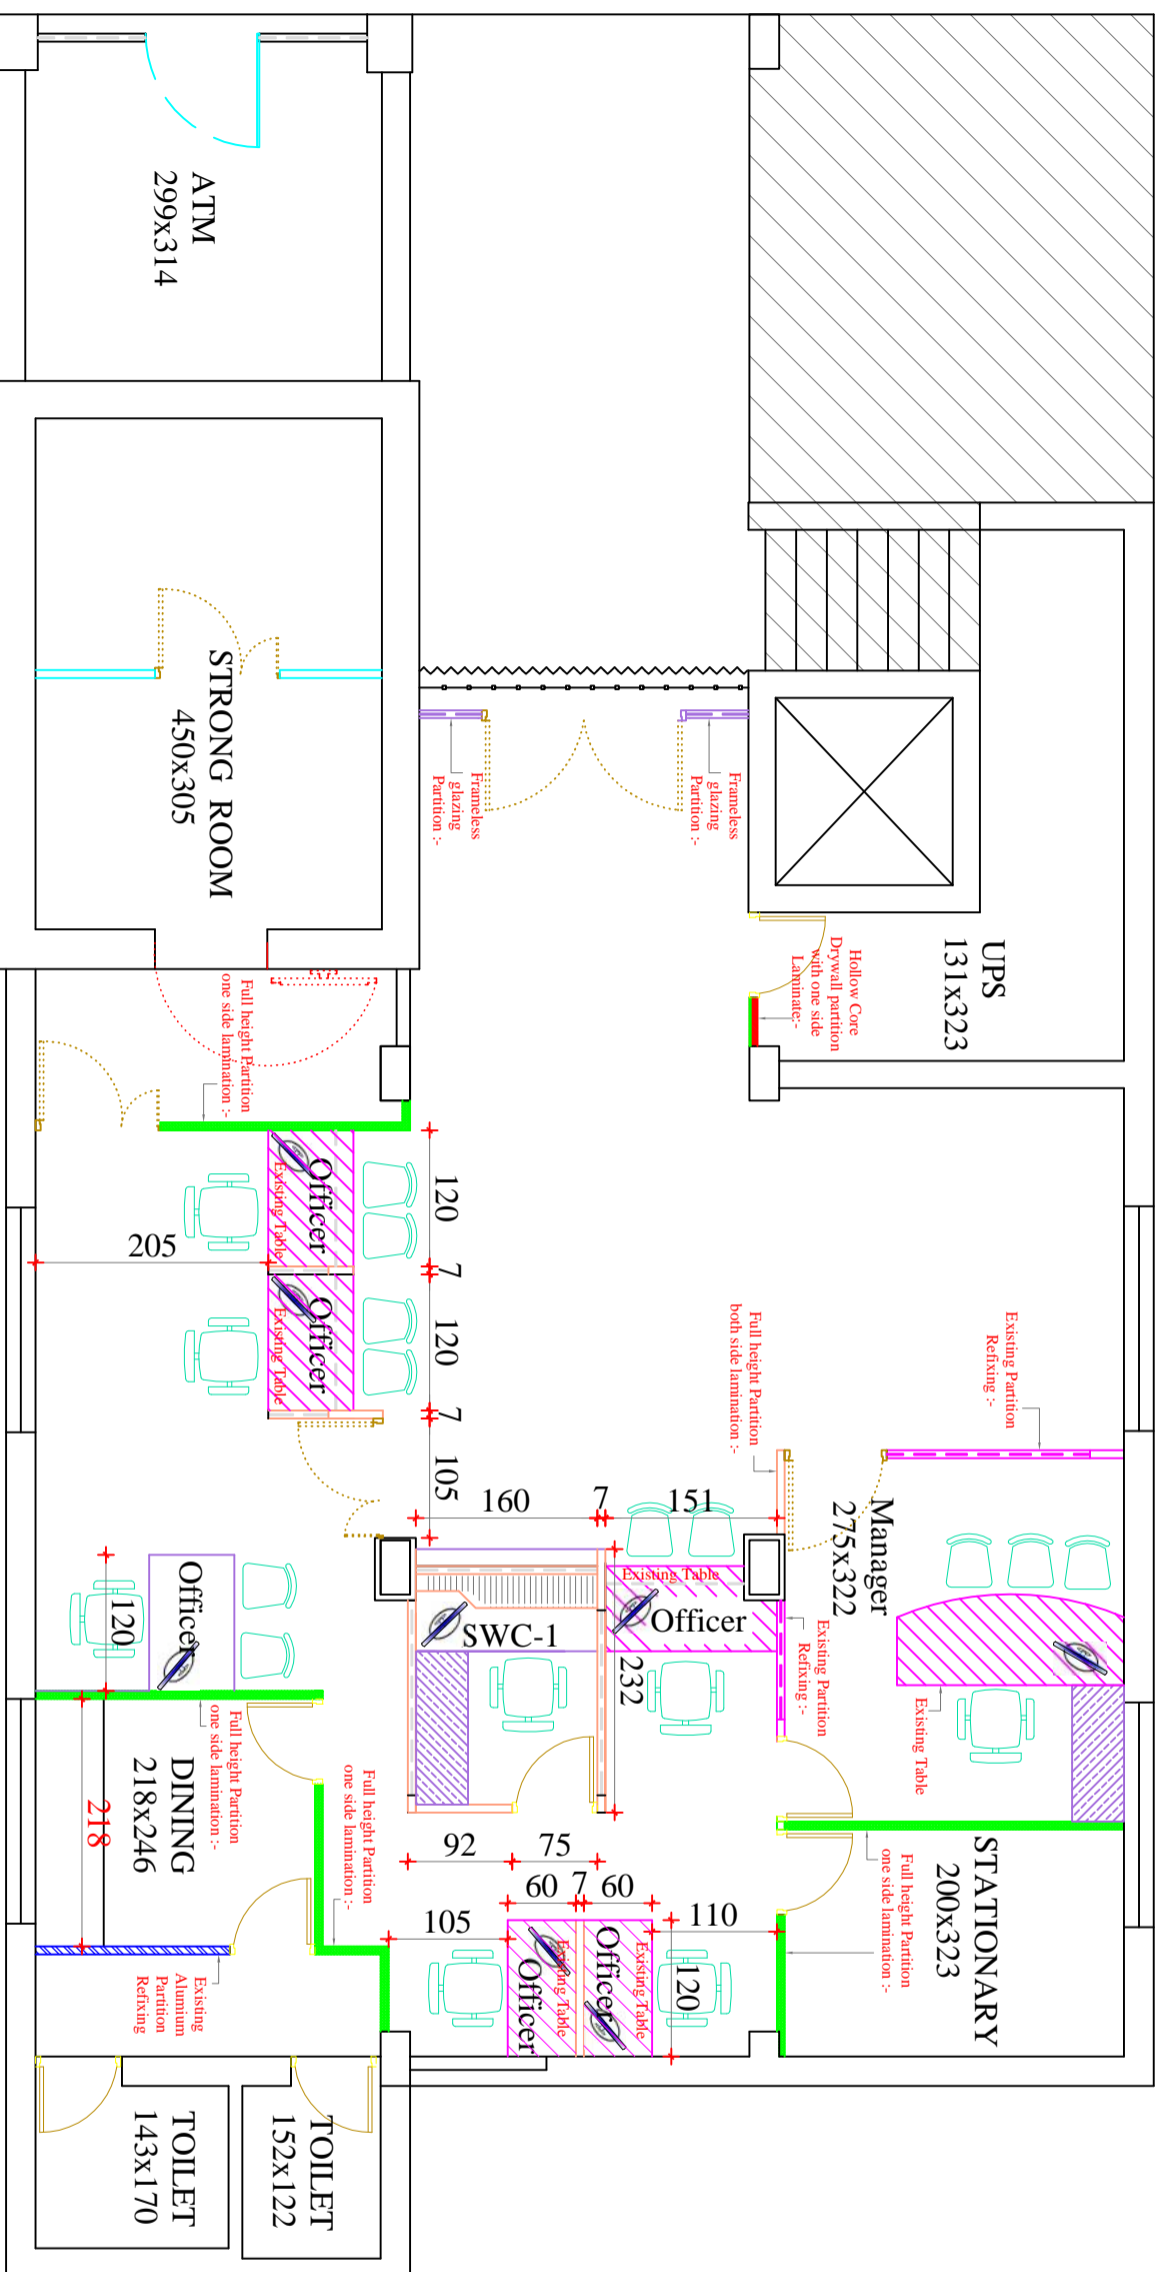

AREA CALCULATION

CUSTOMER AREA	- 34.86 Sqm
BANKING AREA	- 45.11 Sqm
STATIONARY	- 6.78 Sqm
DINING	- 5.69 Sqm
WASH	- 3.01 Sqm
UPS	- 7.00 Sqm
STRONG ROOM	- 13.72 Sqm
ATM	- 9.32 Sqm
TOTAL	- 125.49 Sqm
	- 1350.27 Sft



Revisions

S.No	Rev : Date	Remarks	Sign	Check

Scale	: NTS	Date	: 23-09-2023
DC	:	Dealt	:
Checked	:	Drawn By:	Sujesh
Drawing No	: 1	Job no	:

ALL DIMENSIONS ARE IN CENTIMETERS

Title : PROPOSED FURNISHING LAYOUT

Name of work : KADAKKAL BRANCH & ATM

Clients Signature:-

Client :
Canara Bank
Branch Office
Kadakkal

Architects Signature & seal :-

Architect :

Prima Arch

Head office
(Architect, CA-84 8733,REG Value-F-3047)
359 - E, 1st Floor
Convent Road, Cherthala - 688 524
PH - 0478 - 2820159
E-mail primaarch@gmail.com