

SCHEDULE OF DOORS				
SL.NO.	WIDTH	SILL LVL.	HEIGHT	LINTEL LVL.
D1	3'-0"	00	7'-0"	7'-0"
D2	2'-6"	00	7'-0"	7'-0"
D3	4'-0"	00	7'-0"	7'-0"

SEATING CAPACITY DETAILS

WORKSTATIONS - 88 PERSONS

WORKSTATION TABLE SIZE - 4'-0" x 2'-0"

NOTE : All dimensions are in ft-inches

PROJECT
CANARA BANK CPH
AT BORING CANAL ROAD, PATNA


CLIENT
CANARA BANK

SHEET TITLE
PROPOSED SECOND FLOOR INTERIOR LAYOUT

DRAWN BY NARSINGH	SCALE NTS
-----------------------------	---------------------


DRAWING NO. 03	DATE 05-05-2022
--------------------------	---------------------------

REVISION 1 : 12-05-2022
REVISION 2 : 17-05-2022
REVISION 3 : 20-05-2022
REVISION 4 : 21-05-2022

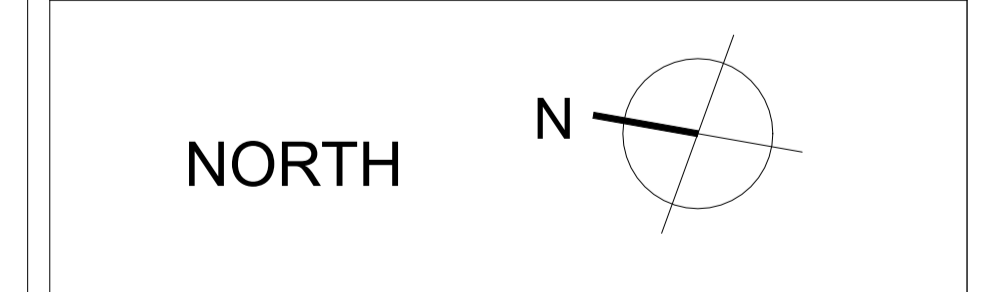

100-B Patliputra Colony .opp. P&M Mall,
Near Notre Dame Academy ,patna 800013
tel/fax:0612-2267175/2275624
e:contact@kapoors.biz.web: www.kapoor.biz

k&a
kapoor and associates
ARCHITECTURE | INTERIOR DESIGN | URBAN DESIGN

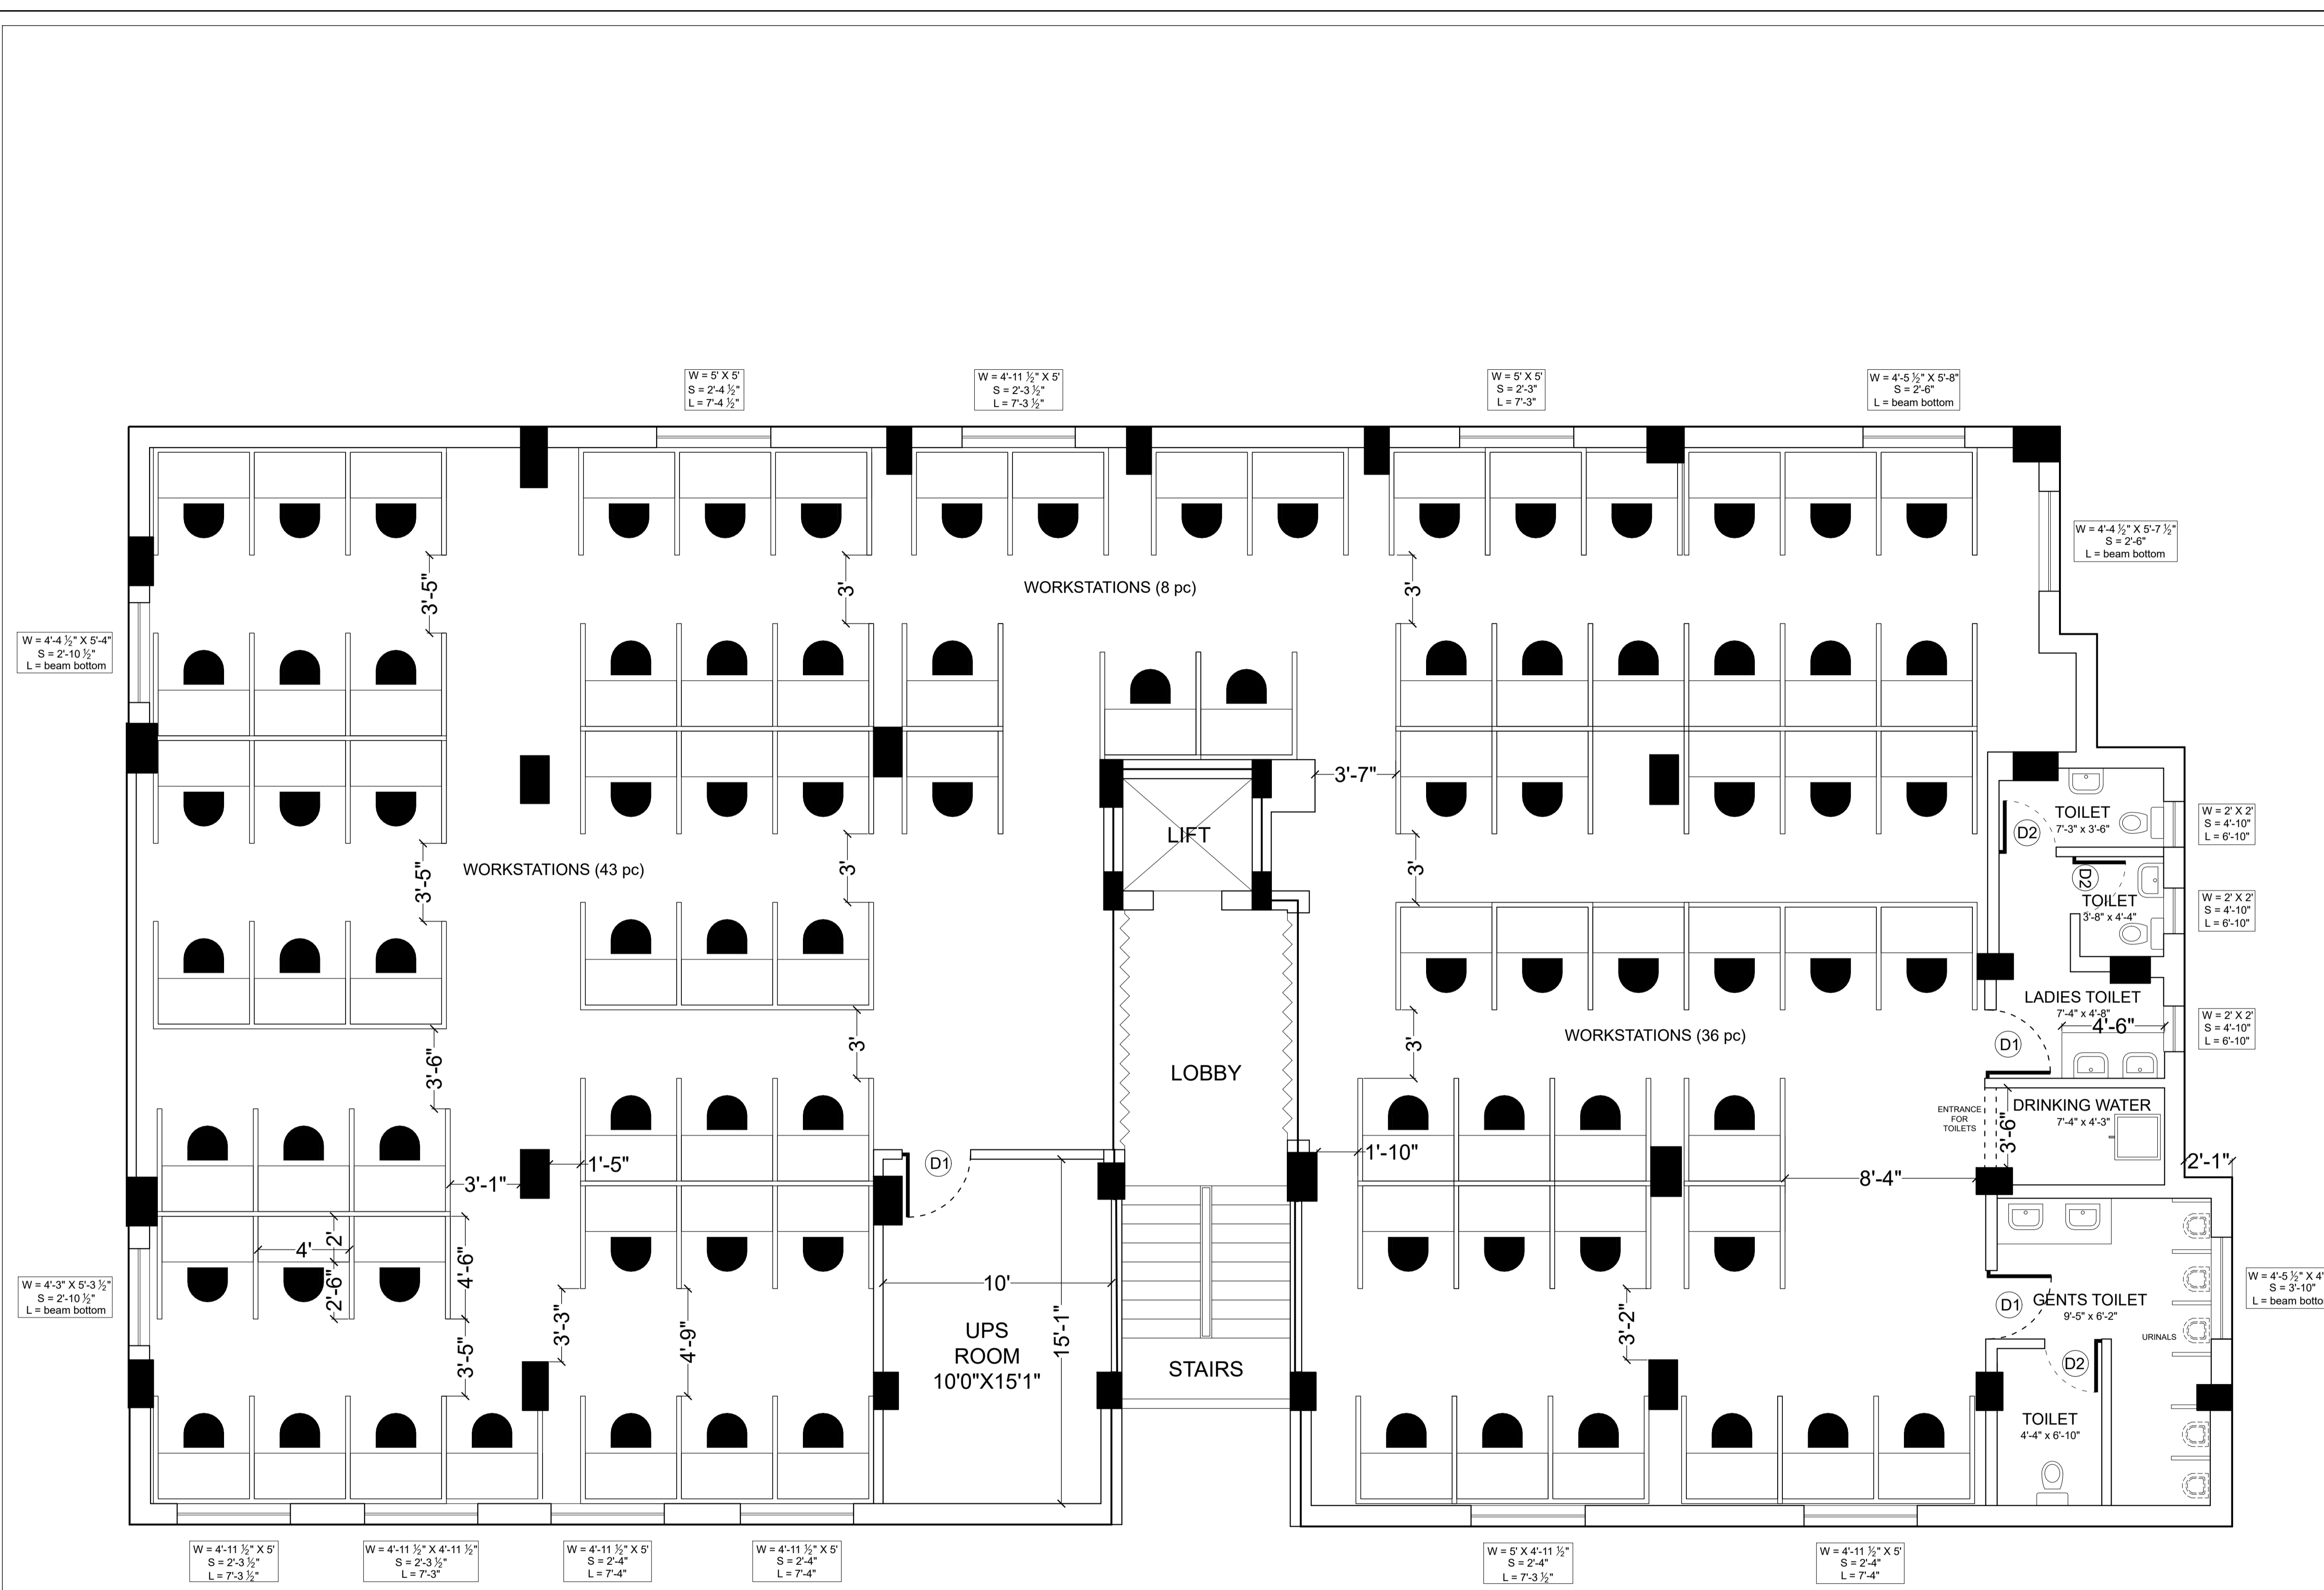

**CANARA BANK CPH
(SECOND FLOOR LAYOUT)**

**MAKERS WORKSTATION-88 NOS.
UPS ROOM-150 SQ.FT**