


ROAD

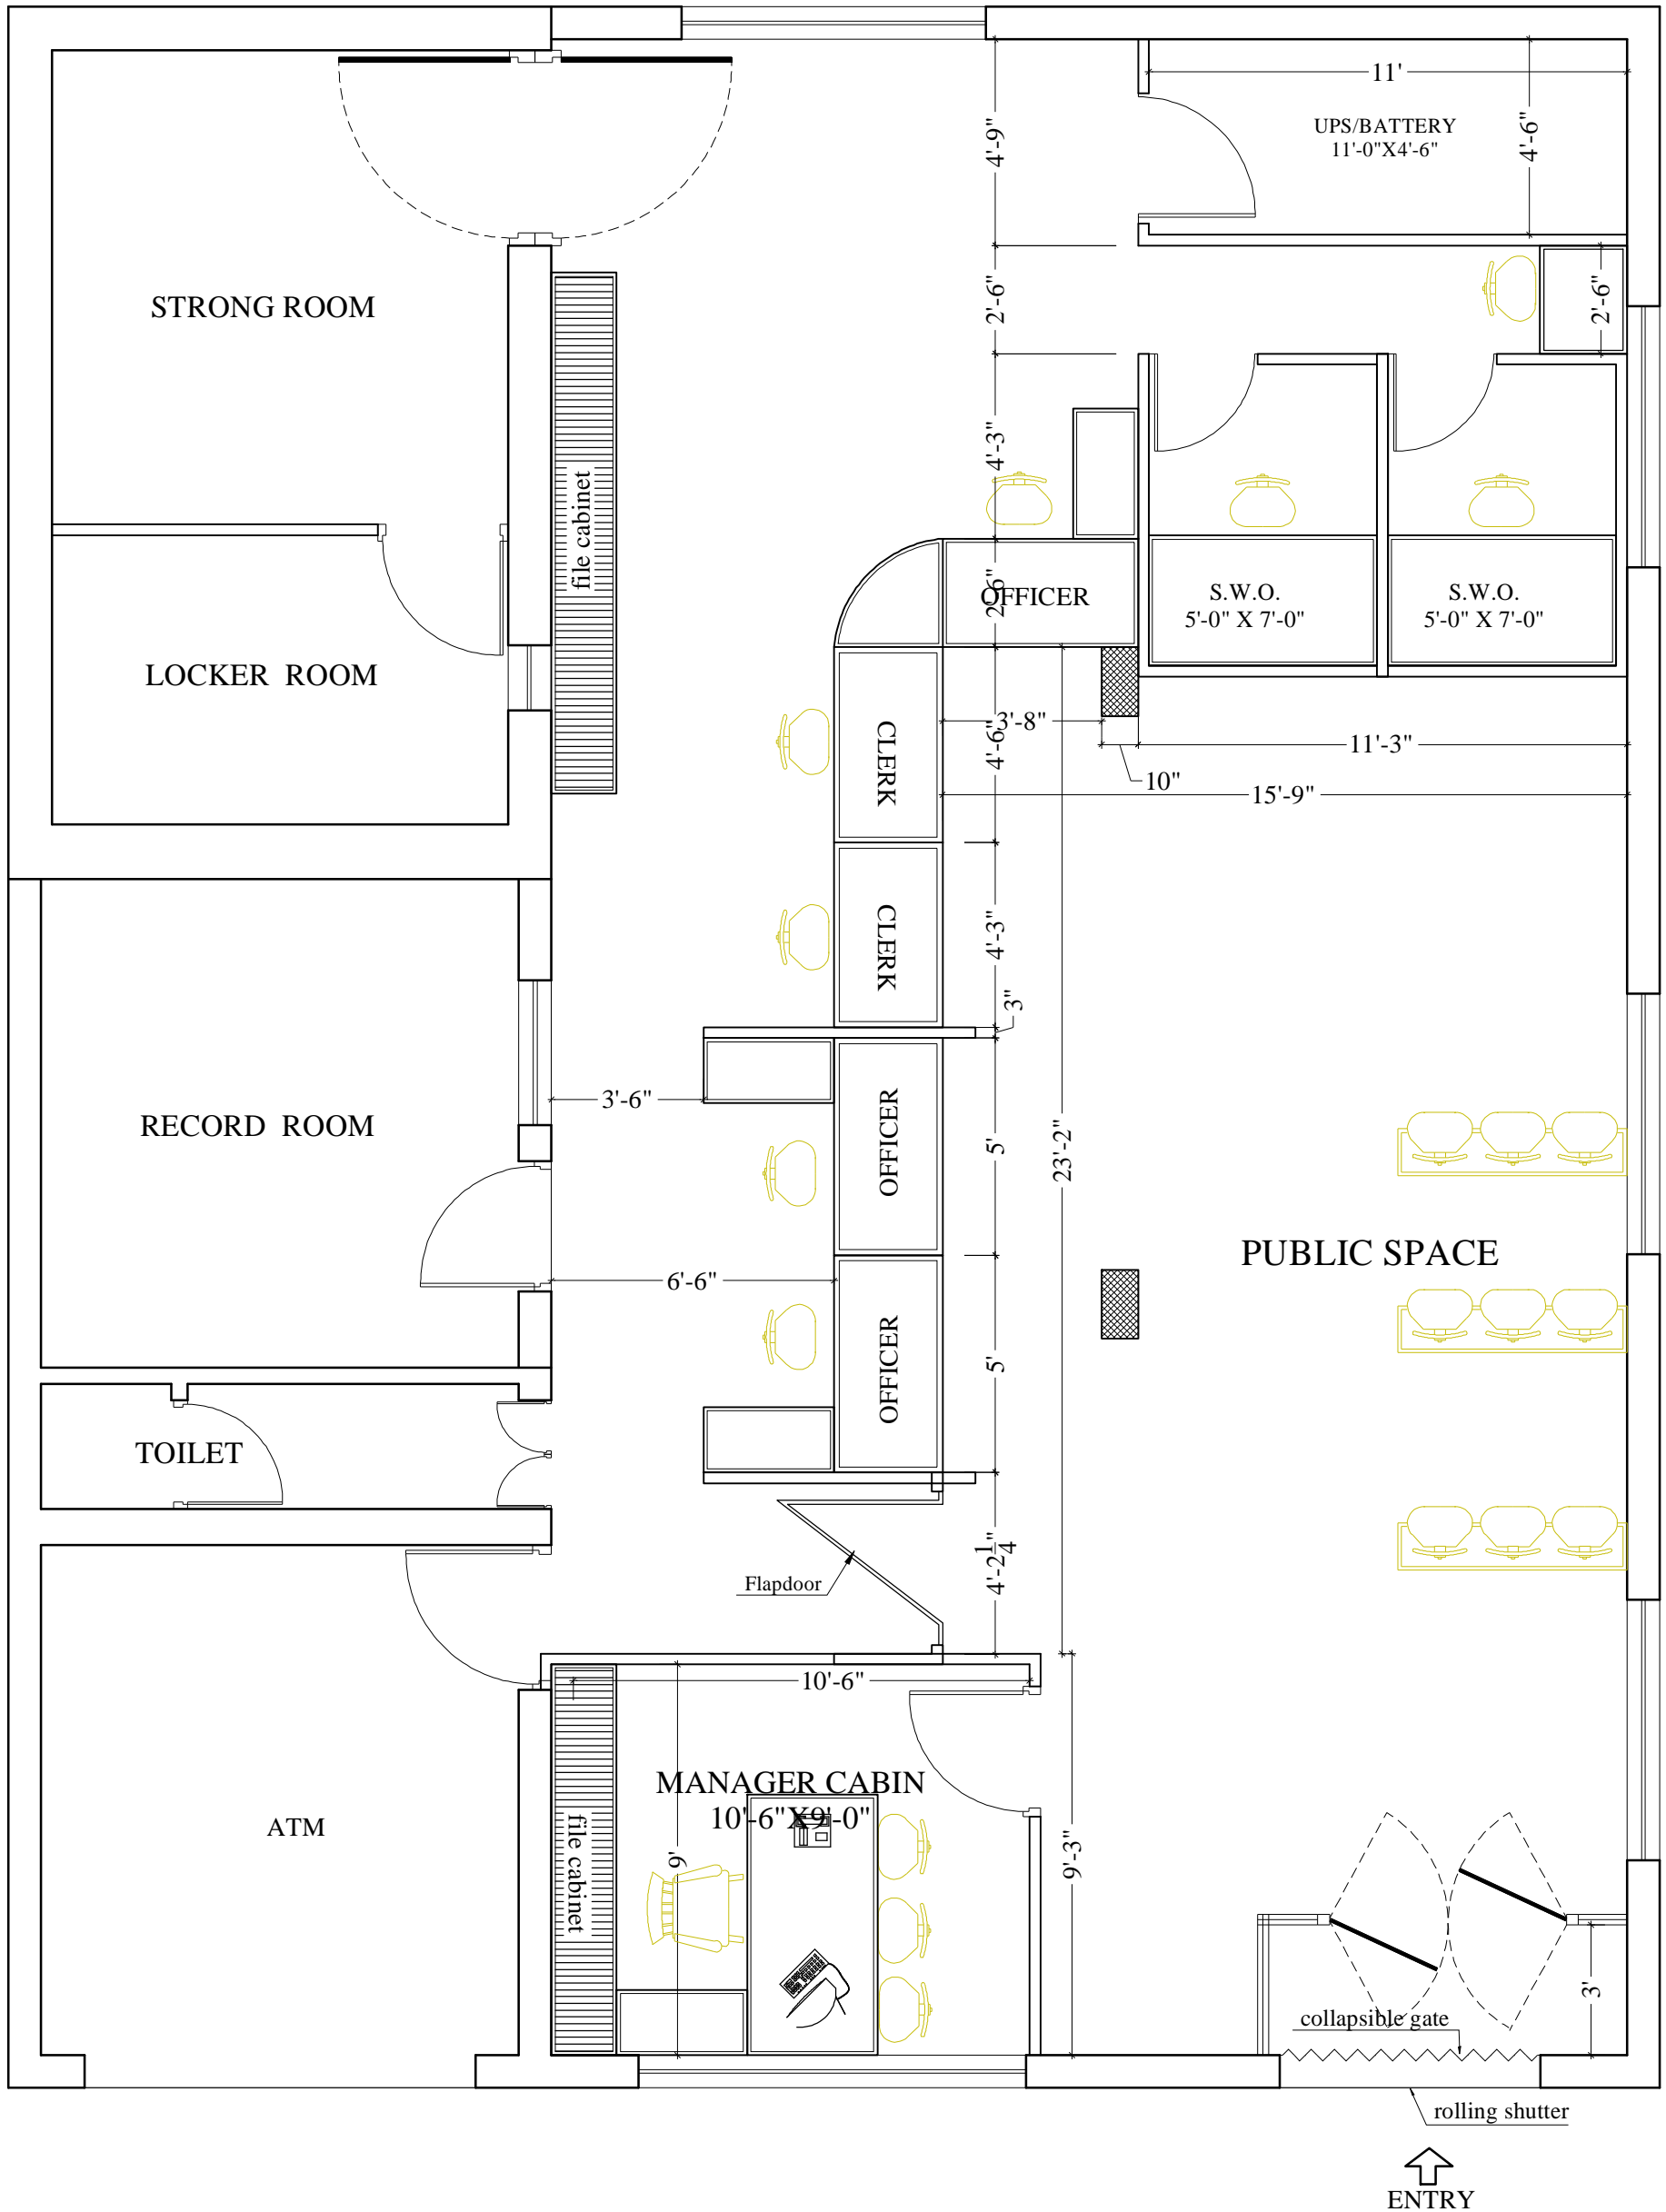

OTHER'S PROPERTY

ROAD

MAIN ROAD

PROPOSED INTERIOR LAYOUT FOR CANARA BANK, KASGANJ MAIN BRANCH.

FURNITURE LAYOUT PLAN

(OPTION-3)



ARDECO ARCHITECTS, VALUERS & INT. DESIGNERS AND ENGINEERS 118/S-3 MARUTI PLAZA, SANJAY PLACE, AGRA PH.NO. - 2525060, 2526060