


147'-7"

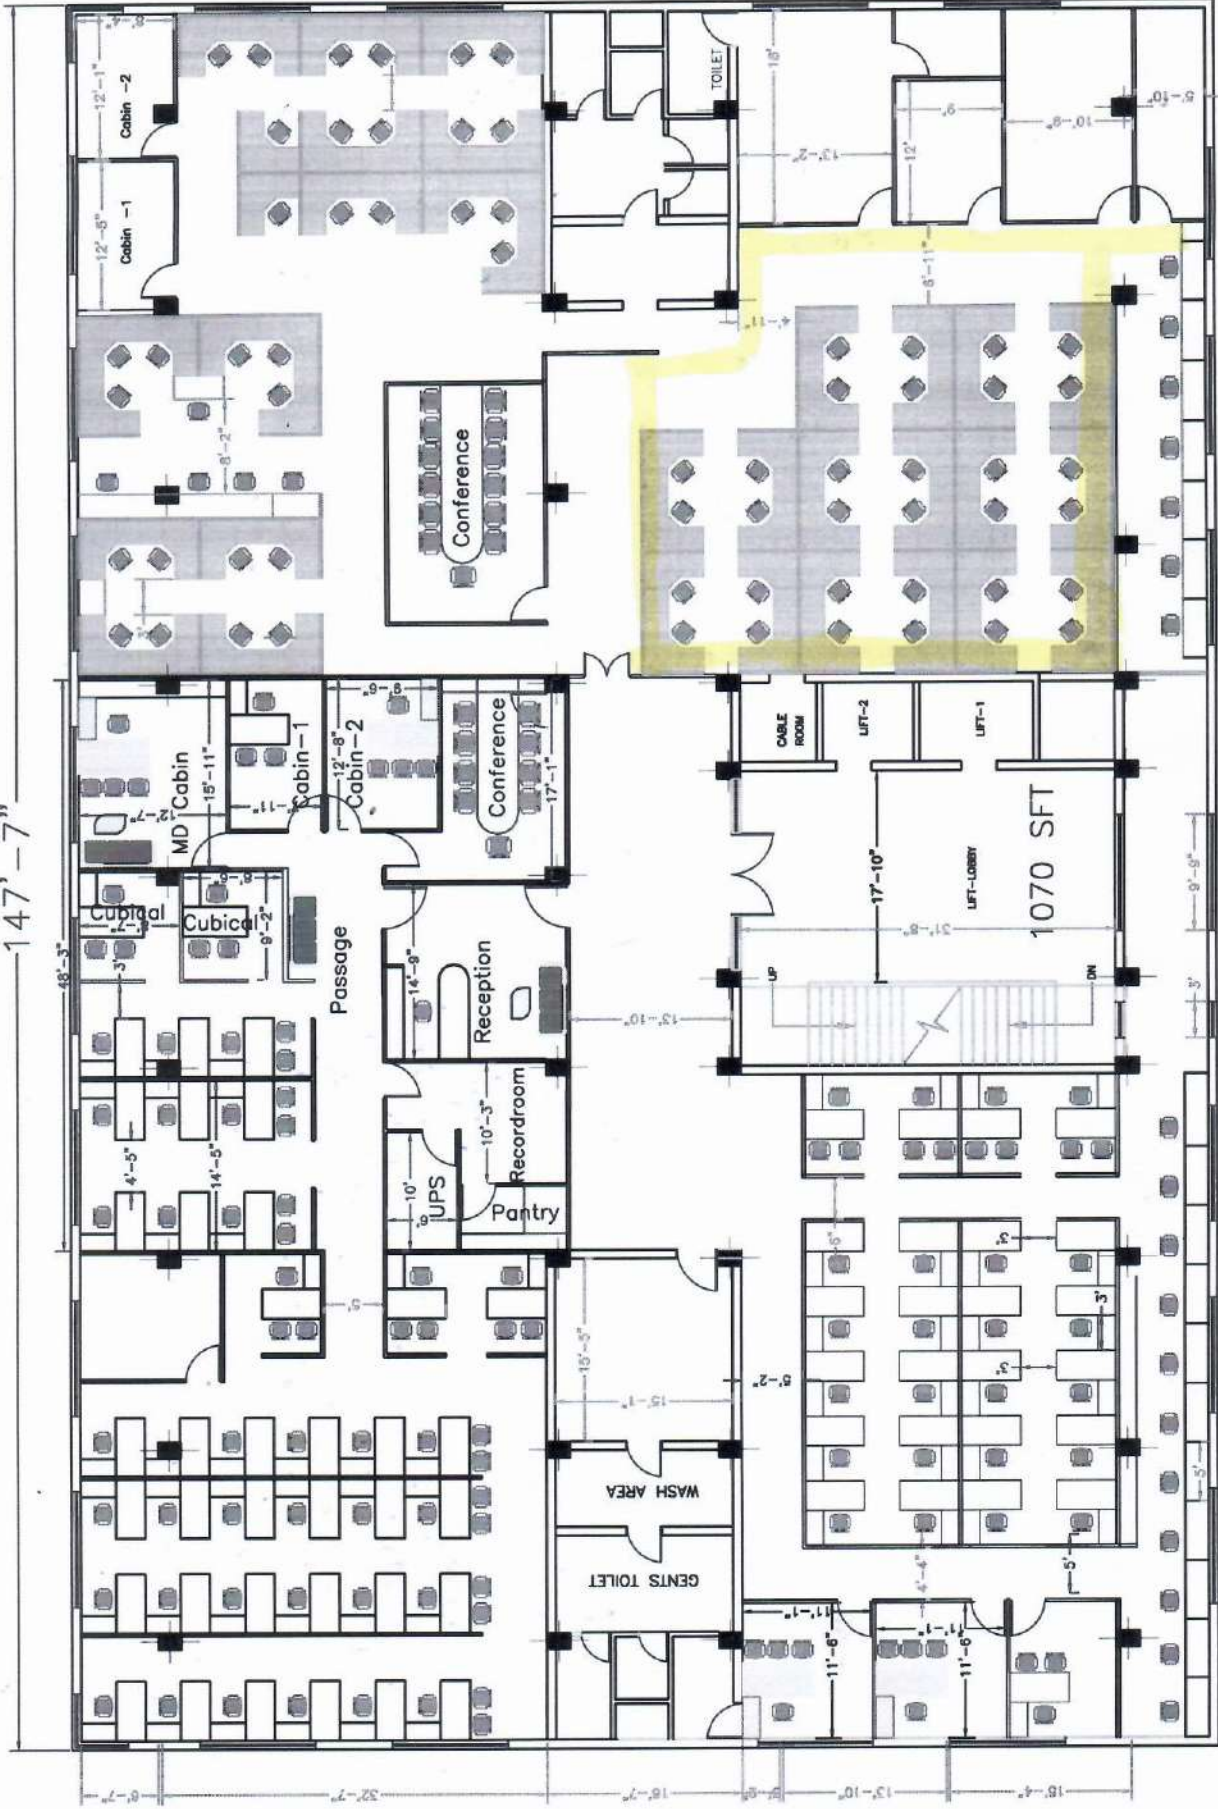

CANARA BANK
 HEAD OFFICE

6TH FLOOR, NAVEEN COMPLEX, H.O ANNEXE BUILDING, M G ROAD, BANGALORE.