



SMALL DUCT


LARGE DUCT

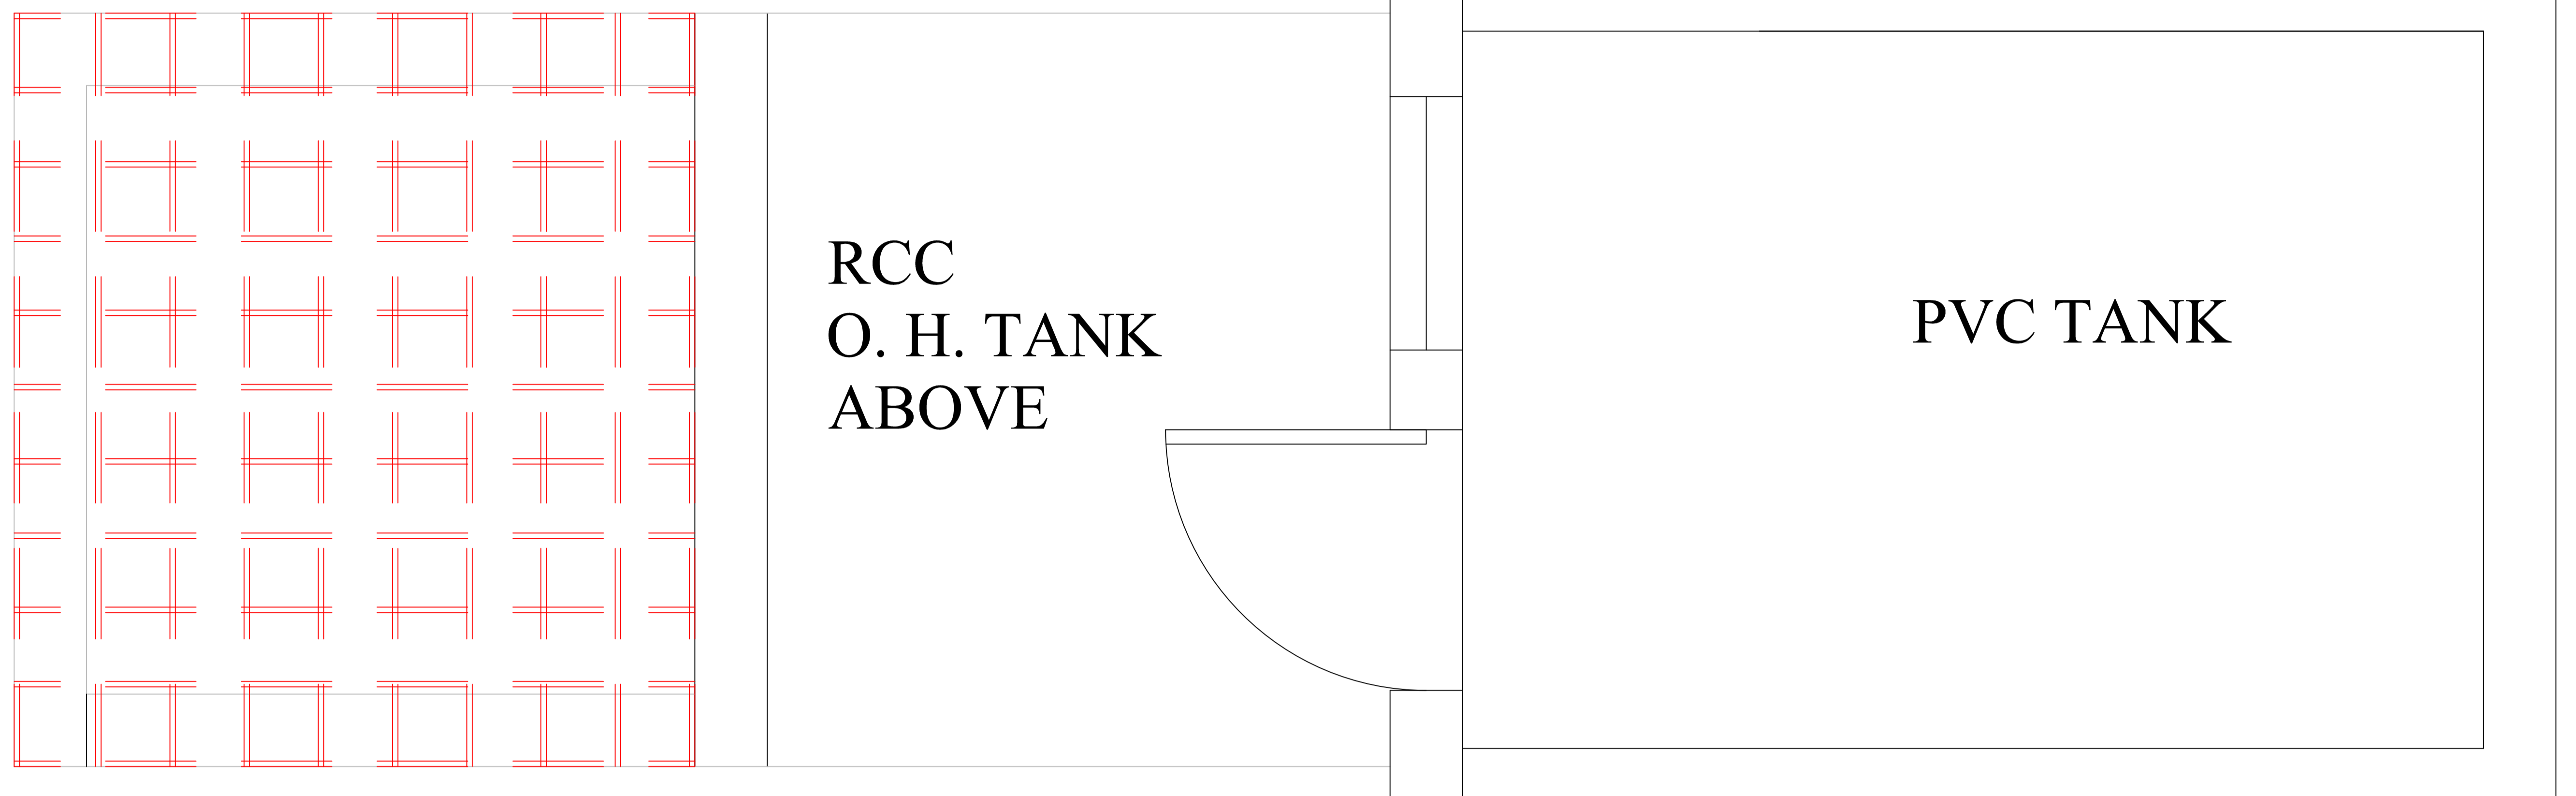

SMALL DUCT

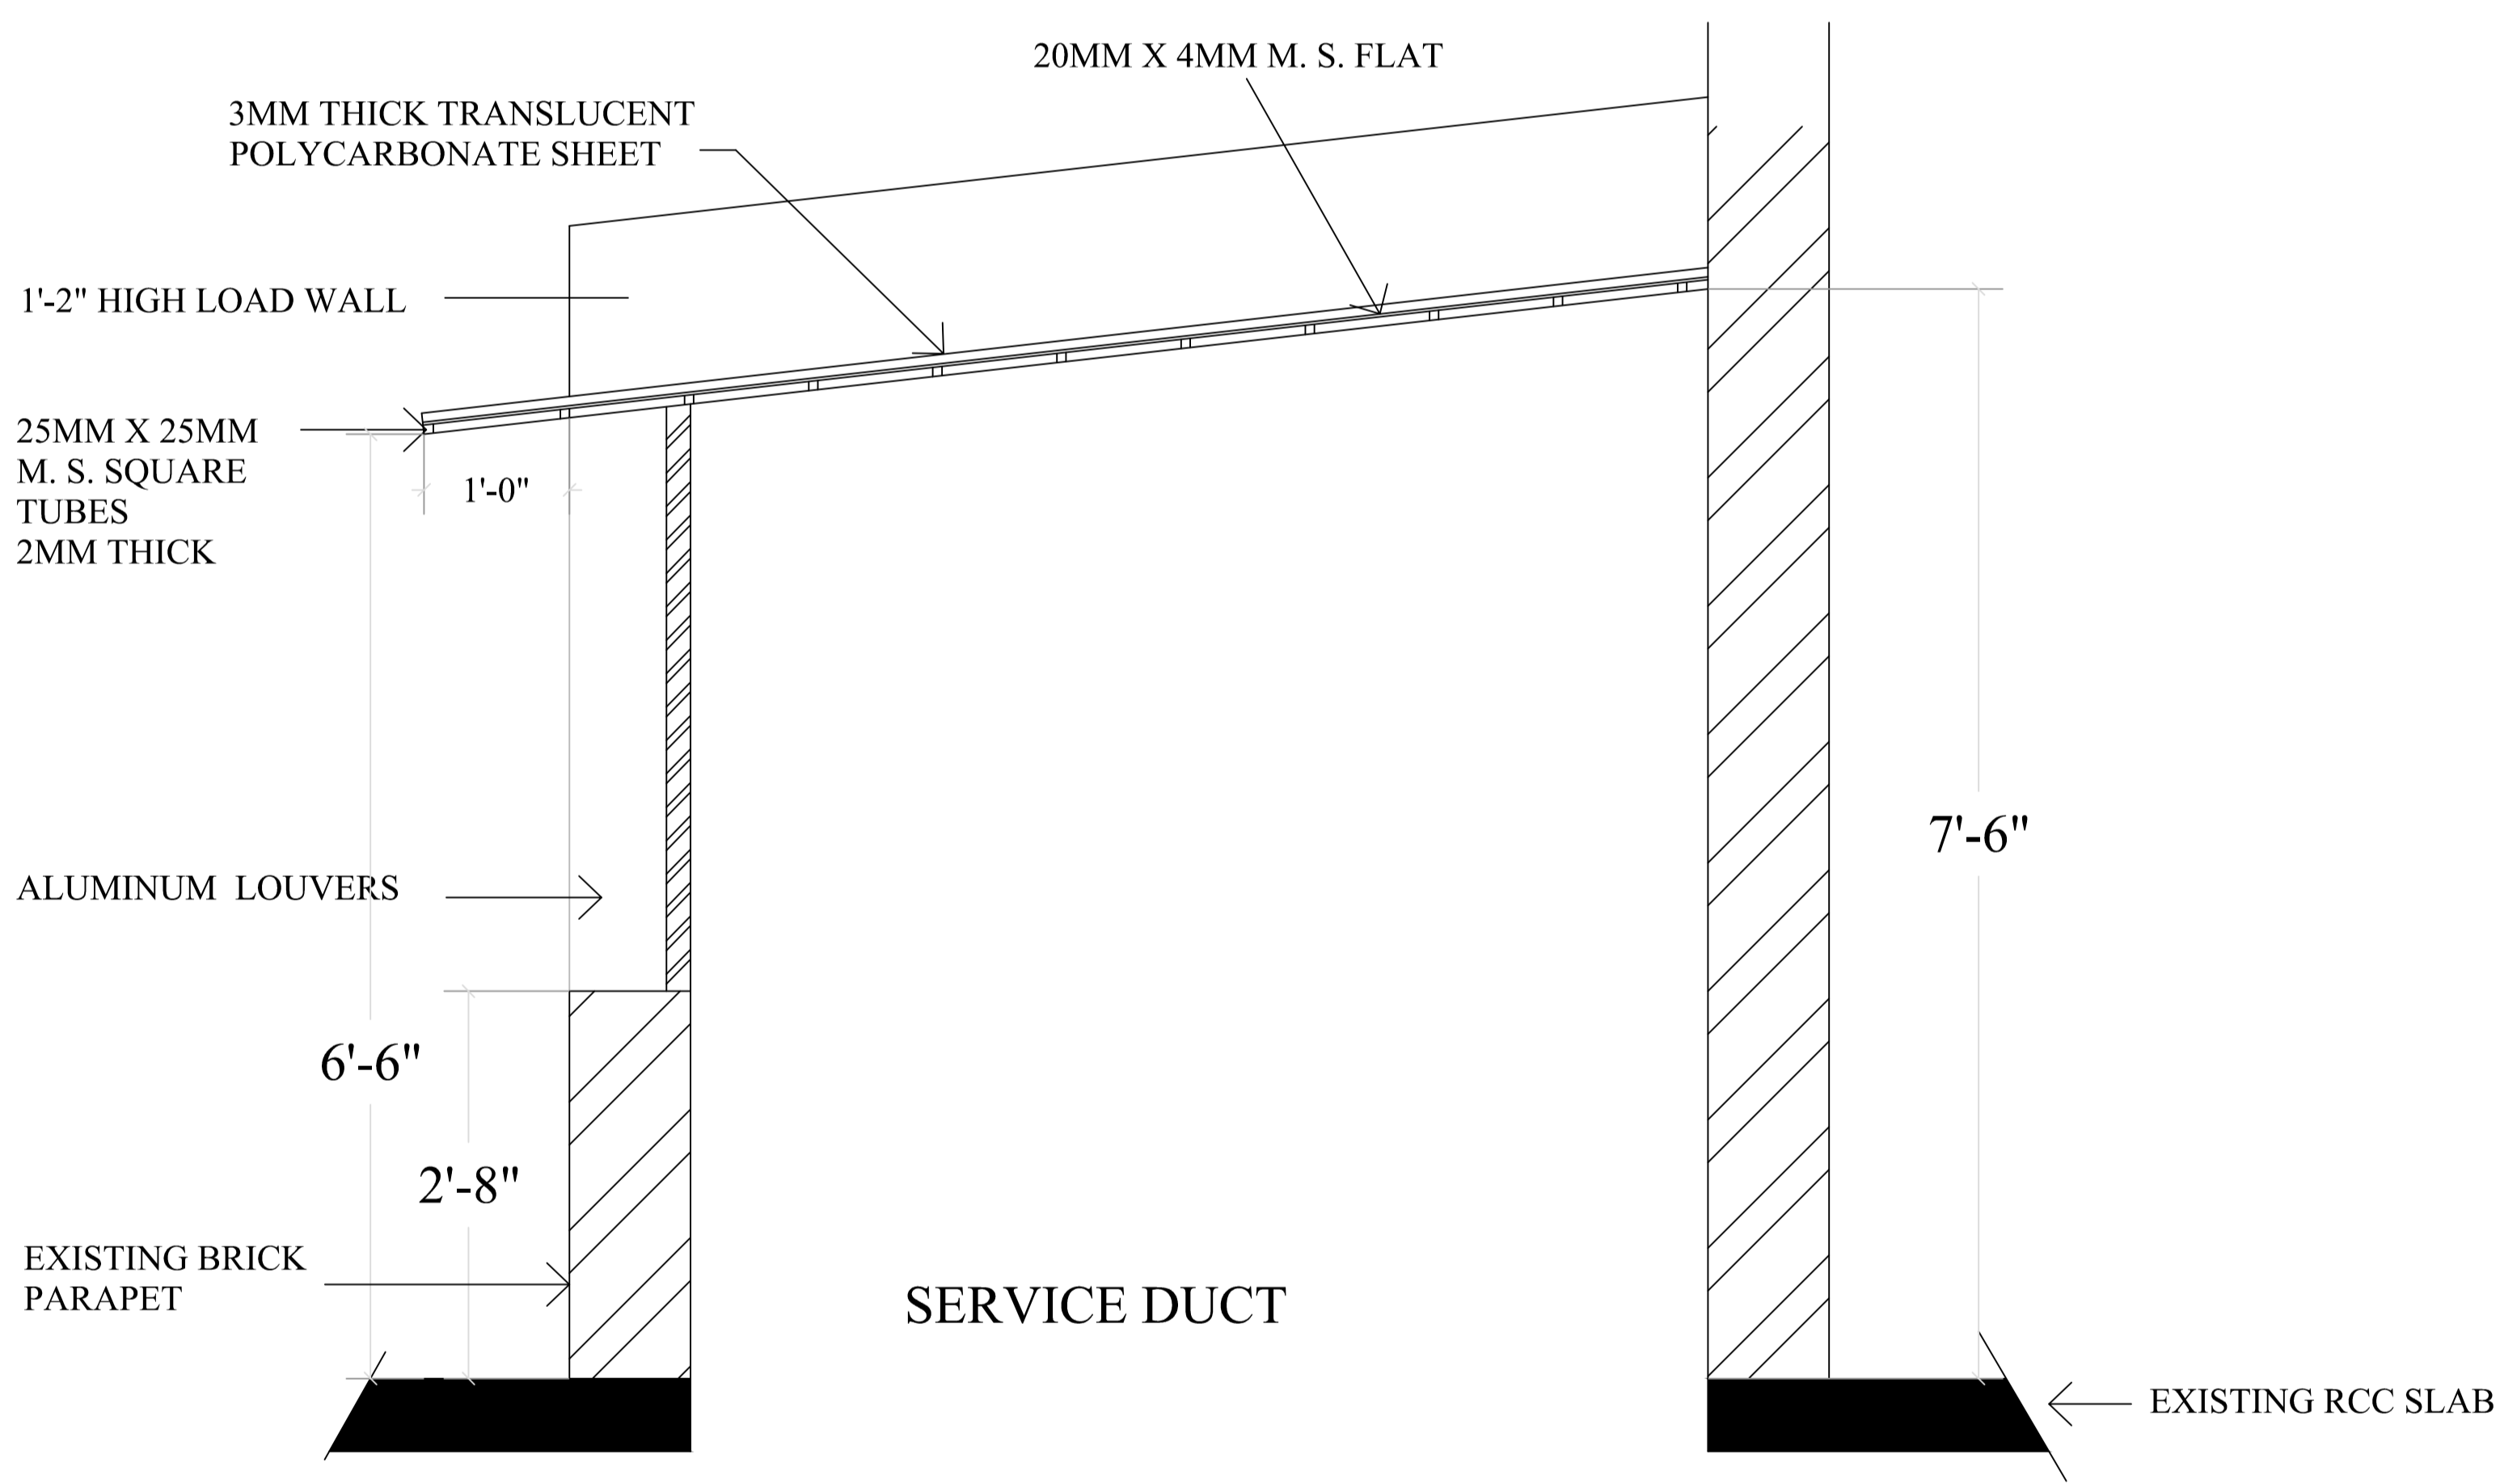

LARGE DUCT : CROSS SECTION

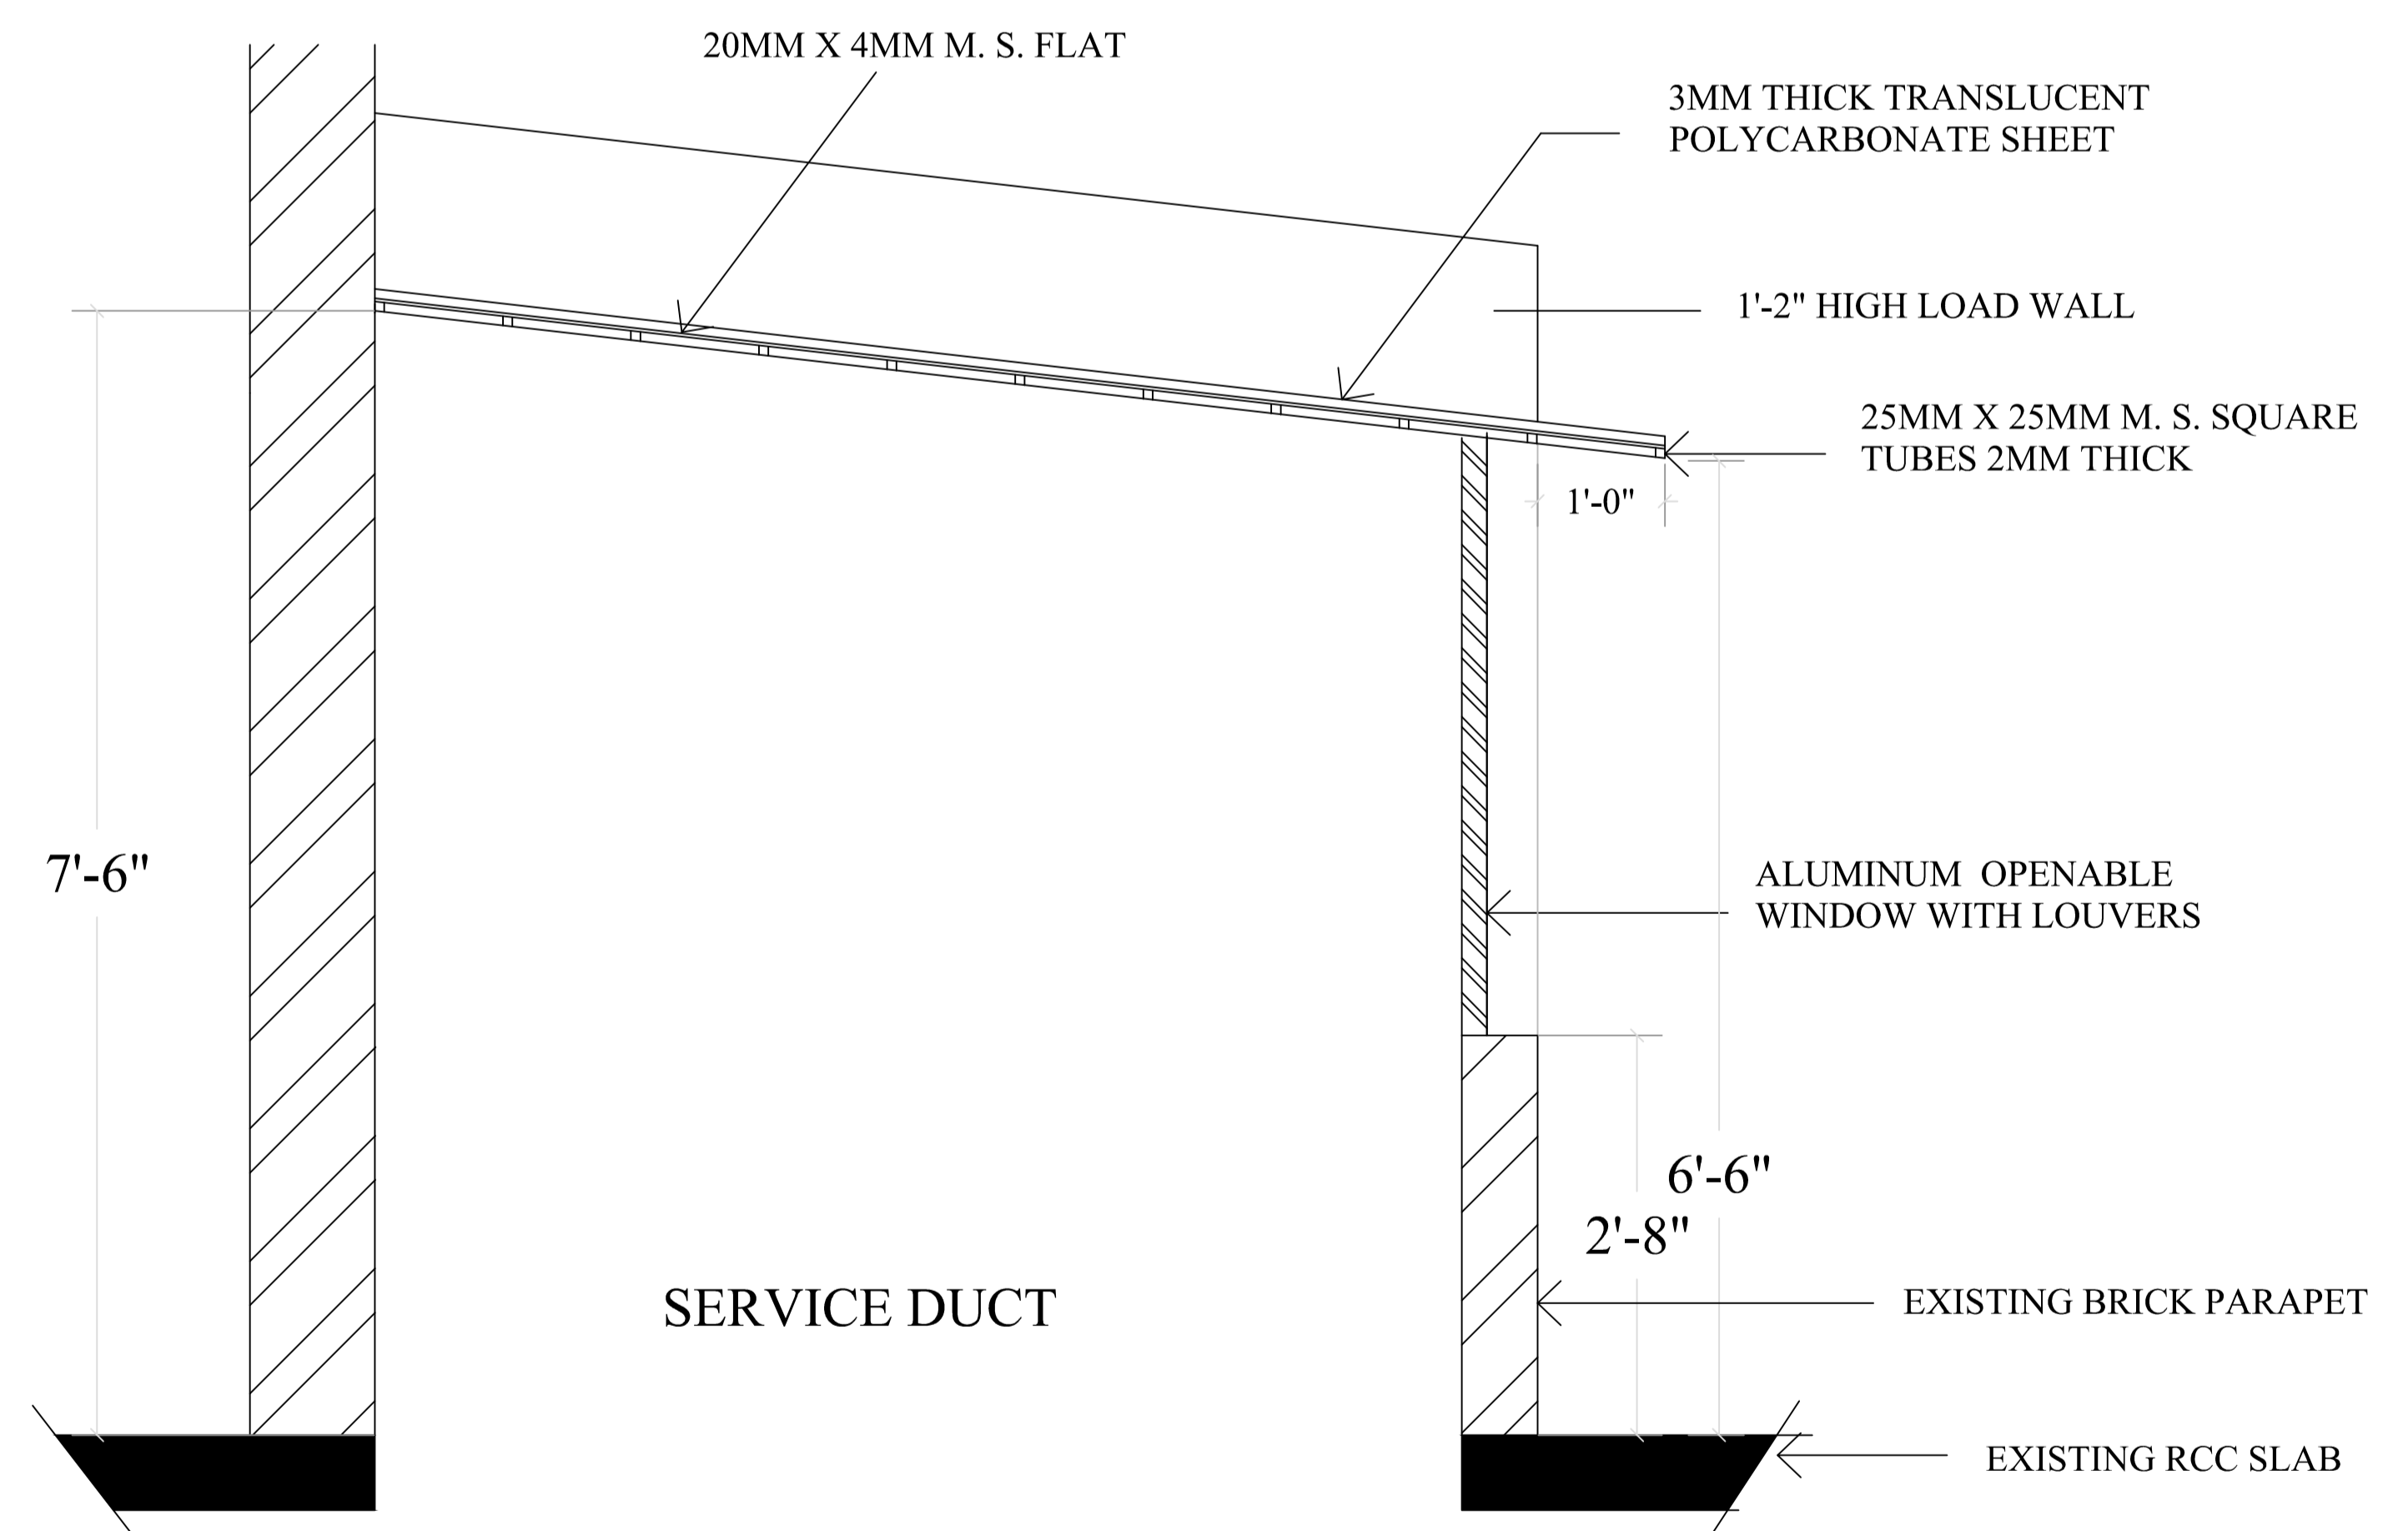

SMALL DUCTS : CROSS SECTION

0'-0" 2'-0" 4'-0" 6'-0"

DRAWING NO. WD - 03	DATE 14-07-2022	DRAWN BY SAJEDA	CHECKED BY V. V. T.
DETAIL OF DUCTS COVERING			
REPAIRING WORK OF DHANPAL APARTMENTS OWNED BY CANARA BANK AND LOCATED AT SURAT.			
MESSRS VIRAT V. THAKORE			
ARCHITECTS, URBAN DESIGNERS & VALUERS, 98/1, SAMASTA SOCIETY, AHMEDABAD - 380 007.			